


1 Location Plan
1 : 1250

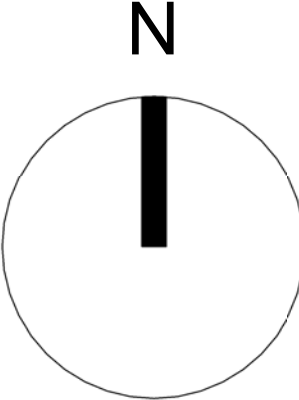



Notes

All dimensions are to be checked prior to construction and any discrepancies are to be identified to the architect. Once printed and distributed, this document is assumed uncontrolled

Copyright reserved.

P5	TA	Public Consultation	20/05/22
P4	TA	Pre-App Submission	13/05/22
P3	TA	Updated Landscape	13/04/22
P2	TA	WIP General Drawing Pack	16/03/22
P1	TA	Developed Design	06/03/22
Rev	By	Description	Date

Status

Work in Progress **DRAFT**

Client

Rayner Rowen Developments

Project

Urmston Curzon Cinema

Princess Road,
Urmston,
Manchester
M41 5SQ

Title


Existing Site Plan

Scale (@ A1)	Date	Drawn	Rev
As indicated	20/05/22	TA	P5

PATRICK WILSON | ARCHITECTS

Web: www.pw-a.com
Email: contact@pw-a.com
Insta: [pw_architect](https://www.instagram.com/pw_architect)



RIBA: 20024516
ARB: 083053D

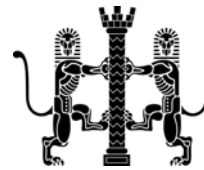

Drawing Number

UCC-PWA-VV-XX-DR-A-(SP)-0102

1 Existing - Site Plan
1 : 200

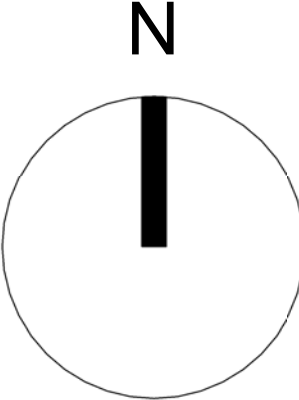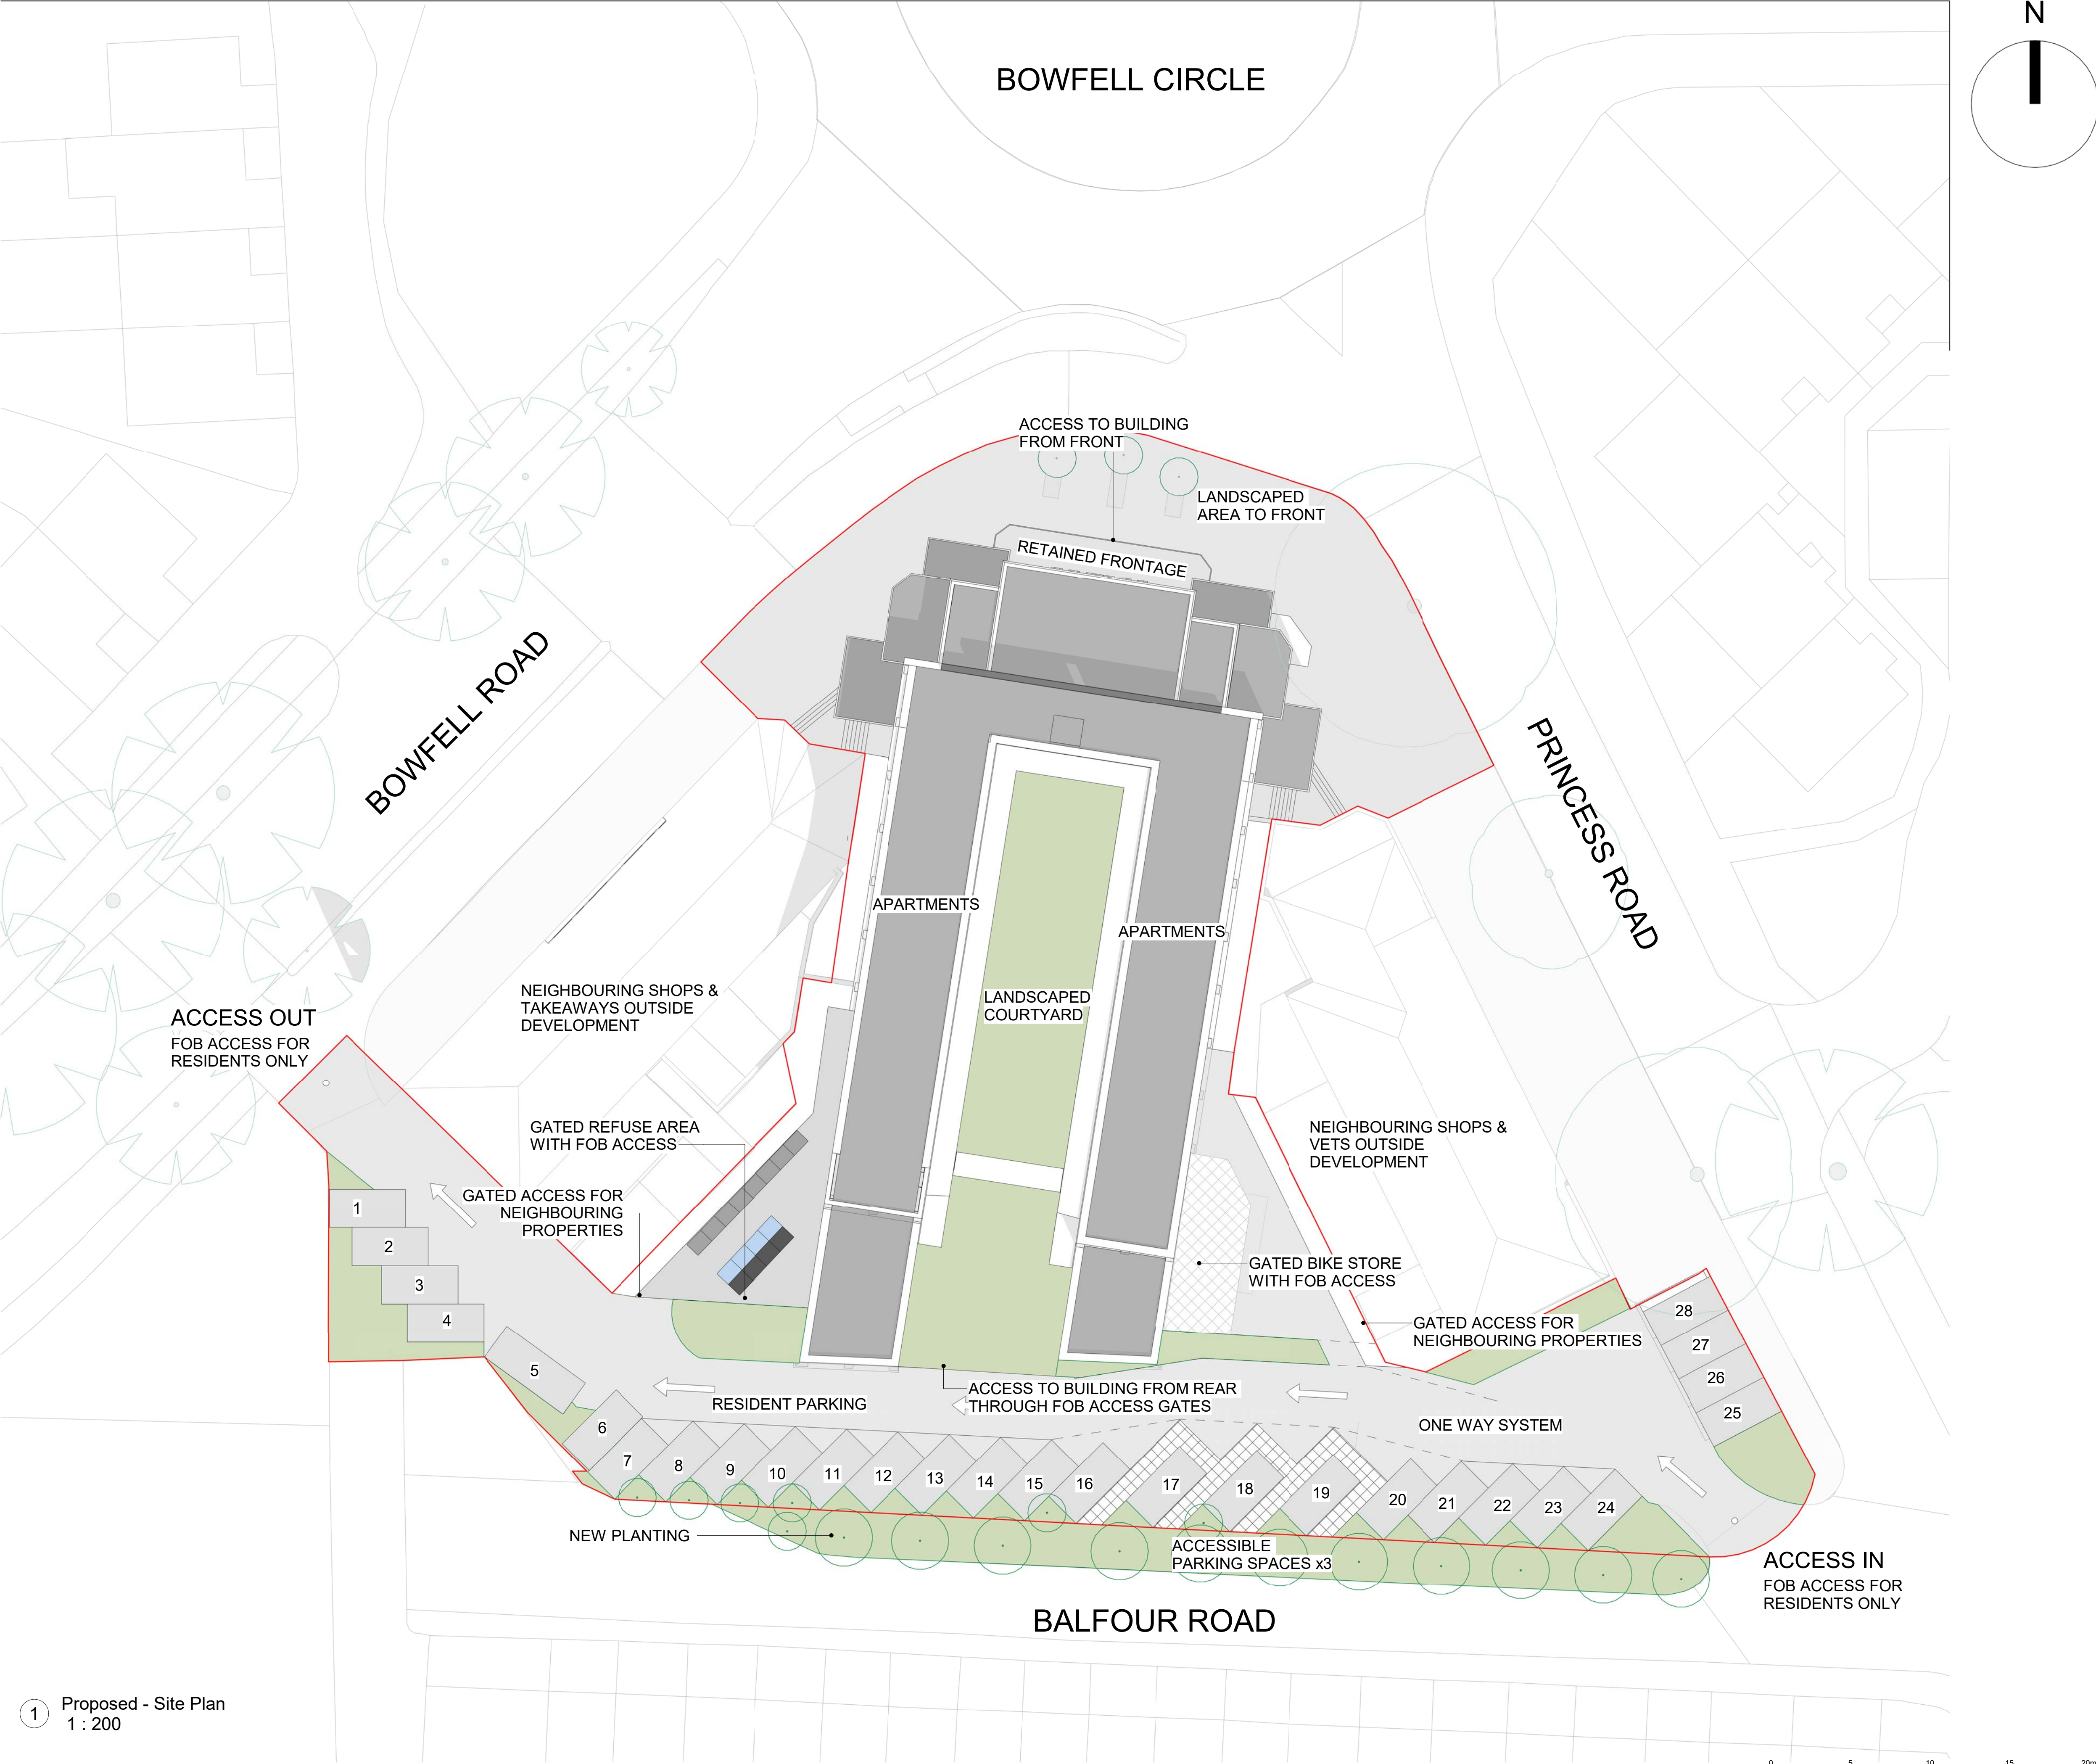

Notes

All dimensions are to be checked prior to construction and any discrepancies are to be identified to the architect. Once printed and distributed, this document is assumed uncontrolled.
Copyright reserved.

P6	TA	Public Consultation	20/05/22
P5	TA	Pre-App Submission	13/05/22
P4	TA	DWG Site Plan	26/04/22
P3	TA	Updated Landscape	13/04/22
P2	TA	WIP General Drawing Pack	16/03/22
P1	TA	Developed Design	06/03/22
Rev	By	Description	Date

Status Status

Work in Progress **DRAFT**

Client

Rayner Rowen Developments

Project

Urmston Curzon Cinema

Princess Road,
Urmston,
Manchester
M41 5SQ

Title

Proposed Site Plan

Scale (@ A1)	Date	Drawn	Rev
As indicated	20/05/22	TA	P6


PATRICK WILSON | ARCHITECTS


Web: www.pw-a.com
Email: contact@pw-a.com
Insta: pw_architect
RIBA: 20024516
ARB: 083053D



Drawing Number
UCC-PWA-VV-XX-DR-A-(SP)-0103

1 Proposed - Site Plan
1 : 200

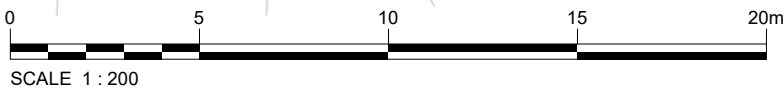


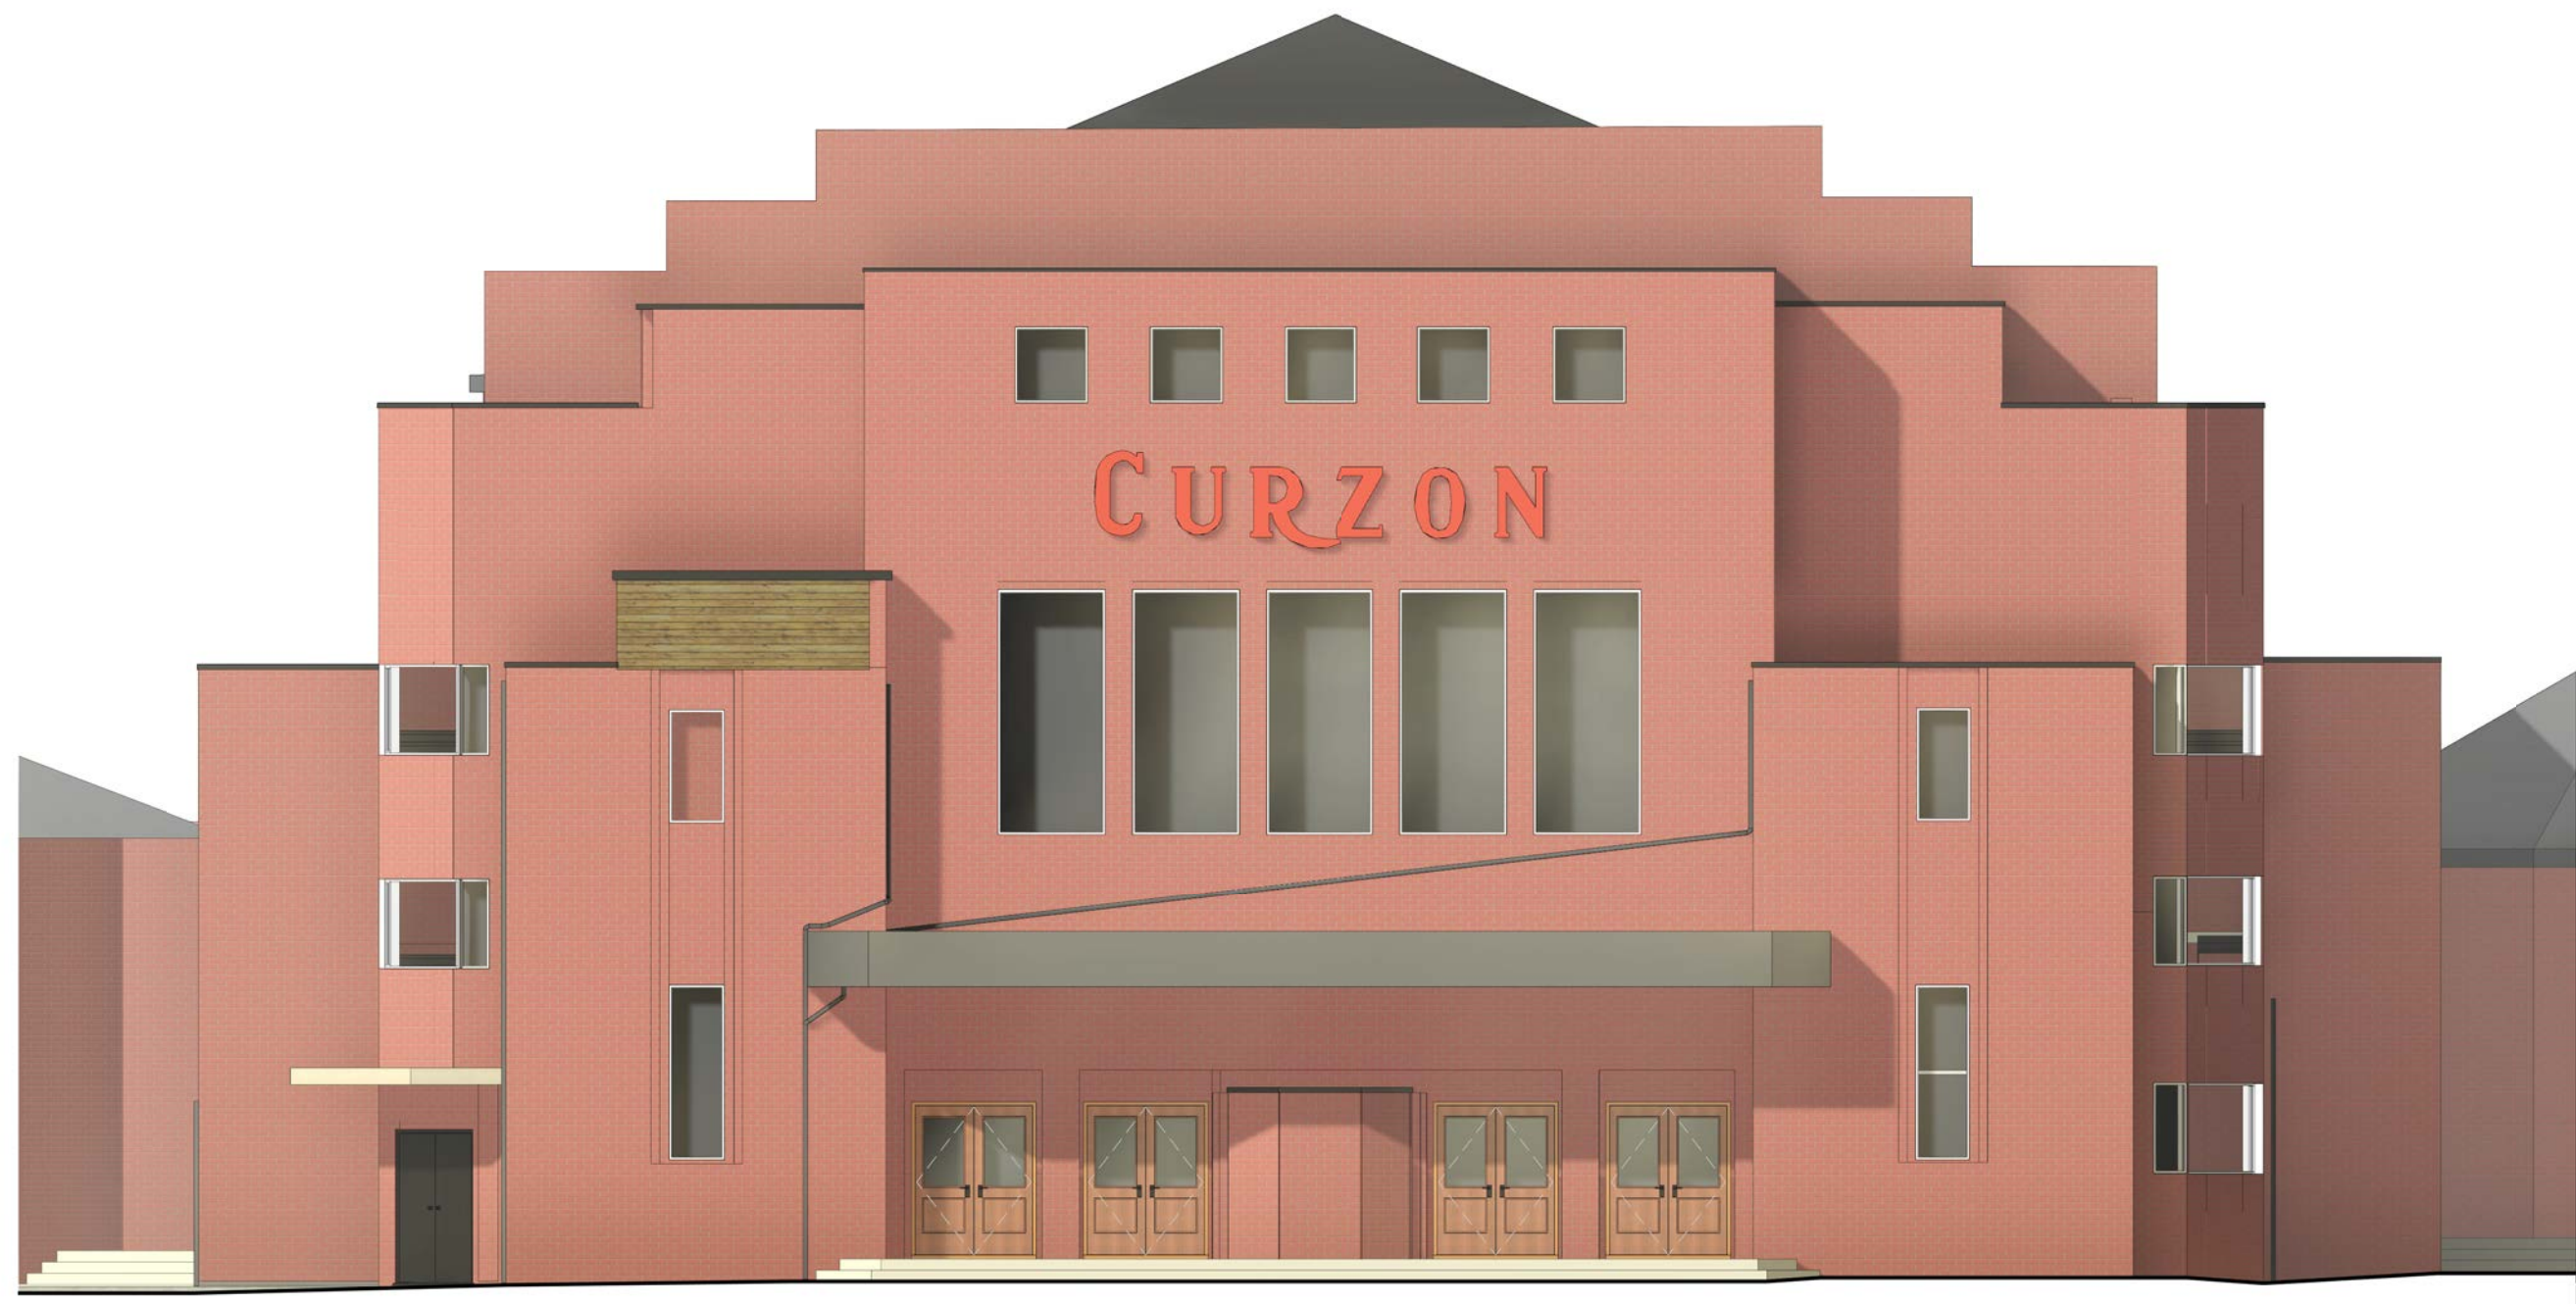


① Existing - Front Elevation Copy 1
1 : 100



② Existing - Side Elevation A Copy 1
1 : 100

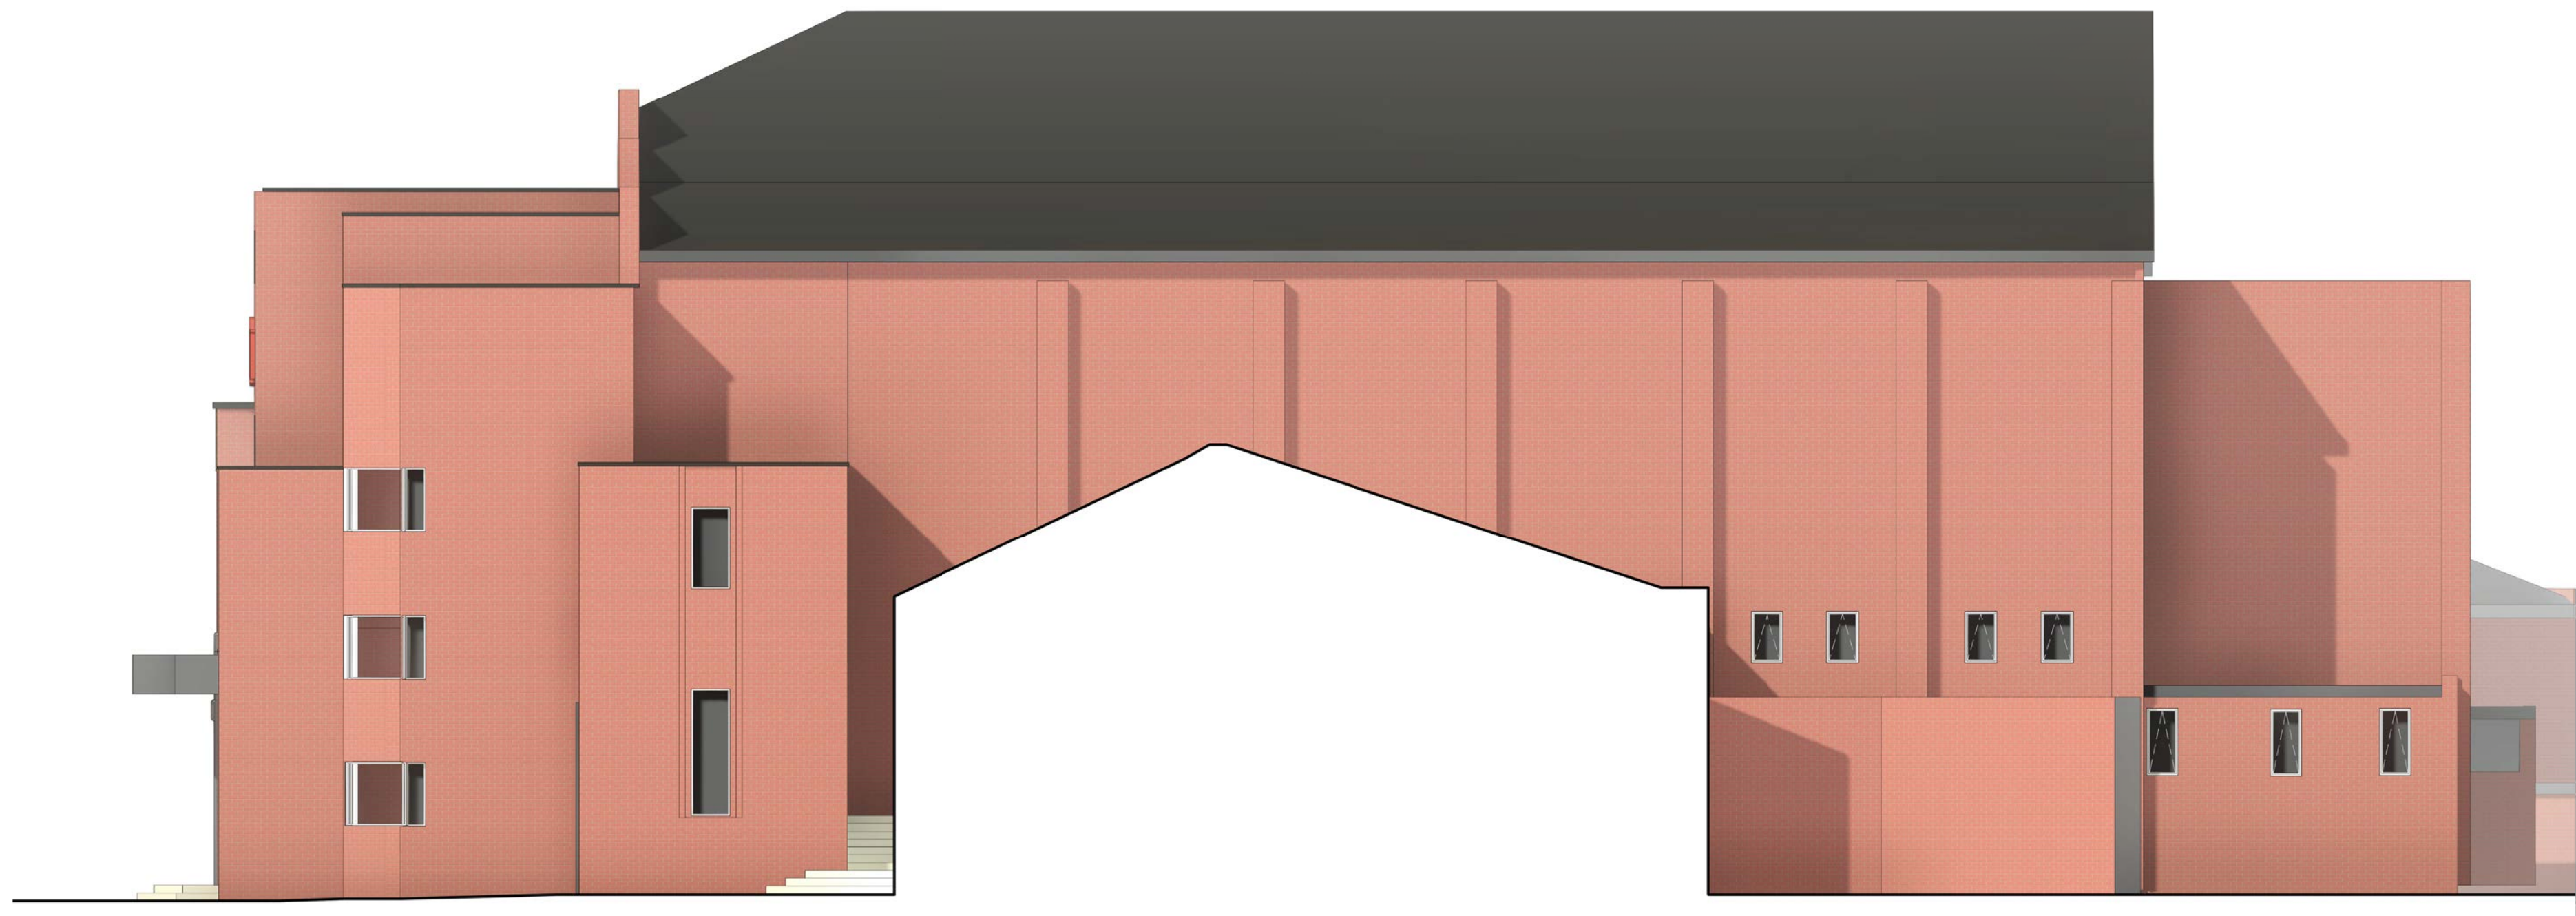

③ Existing - Side Elevation B Copy 1
1 : 100

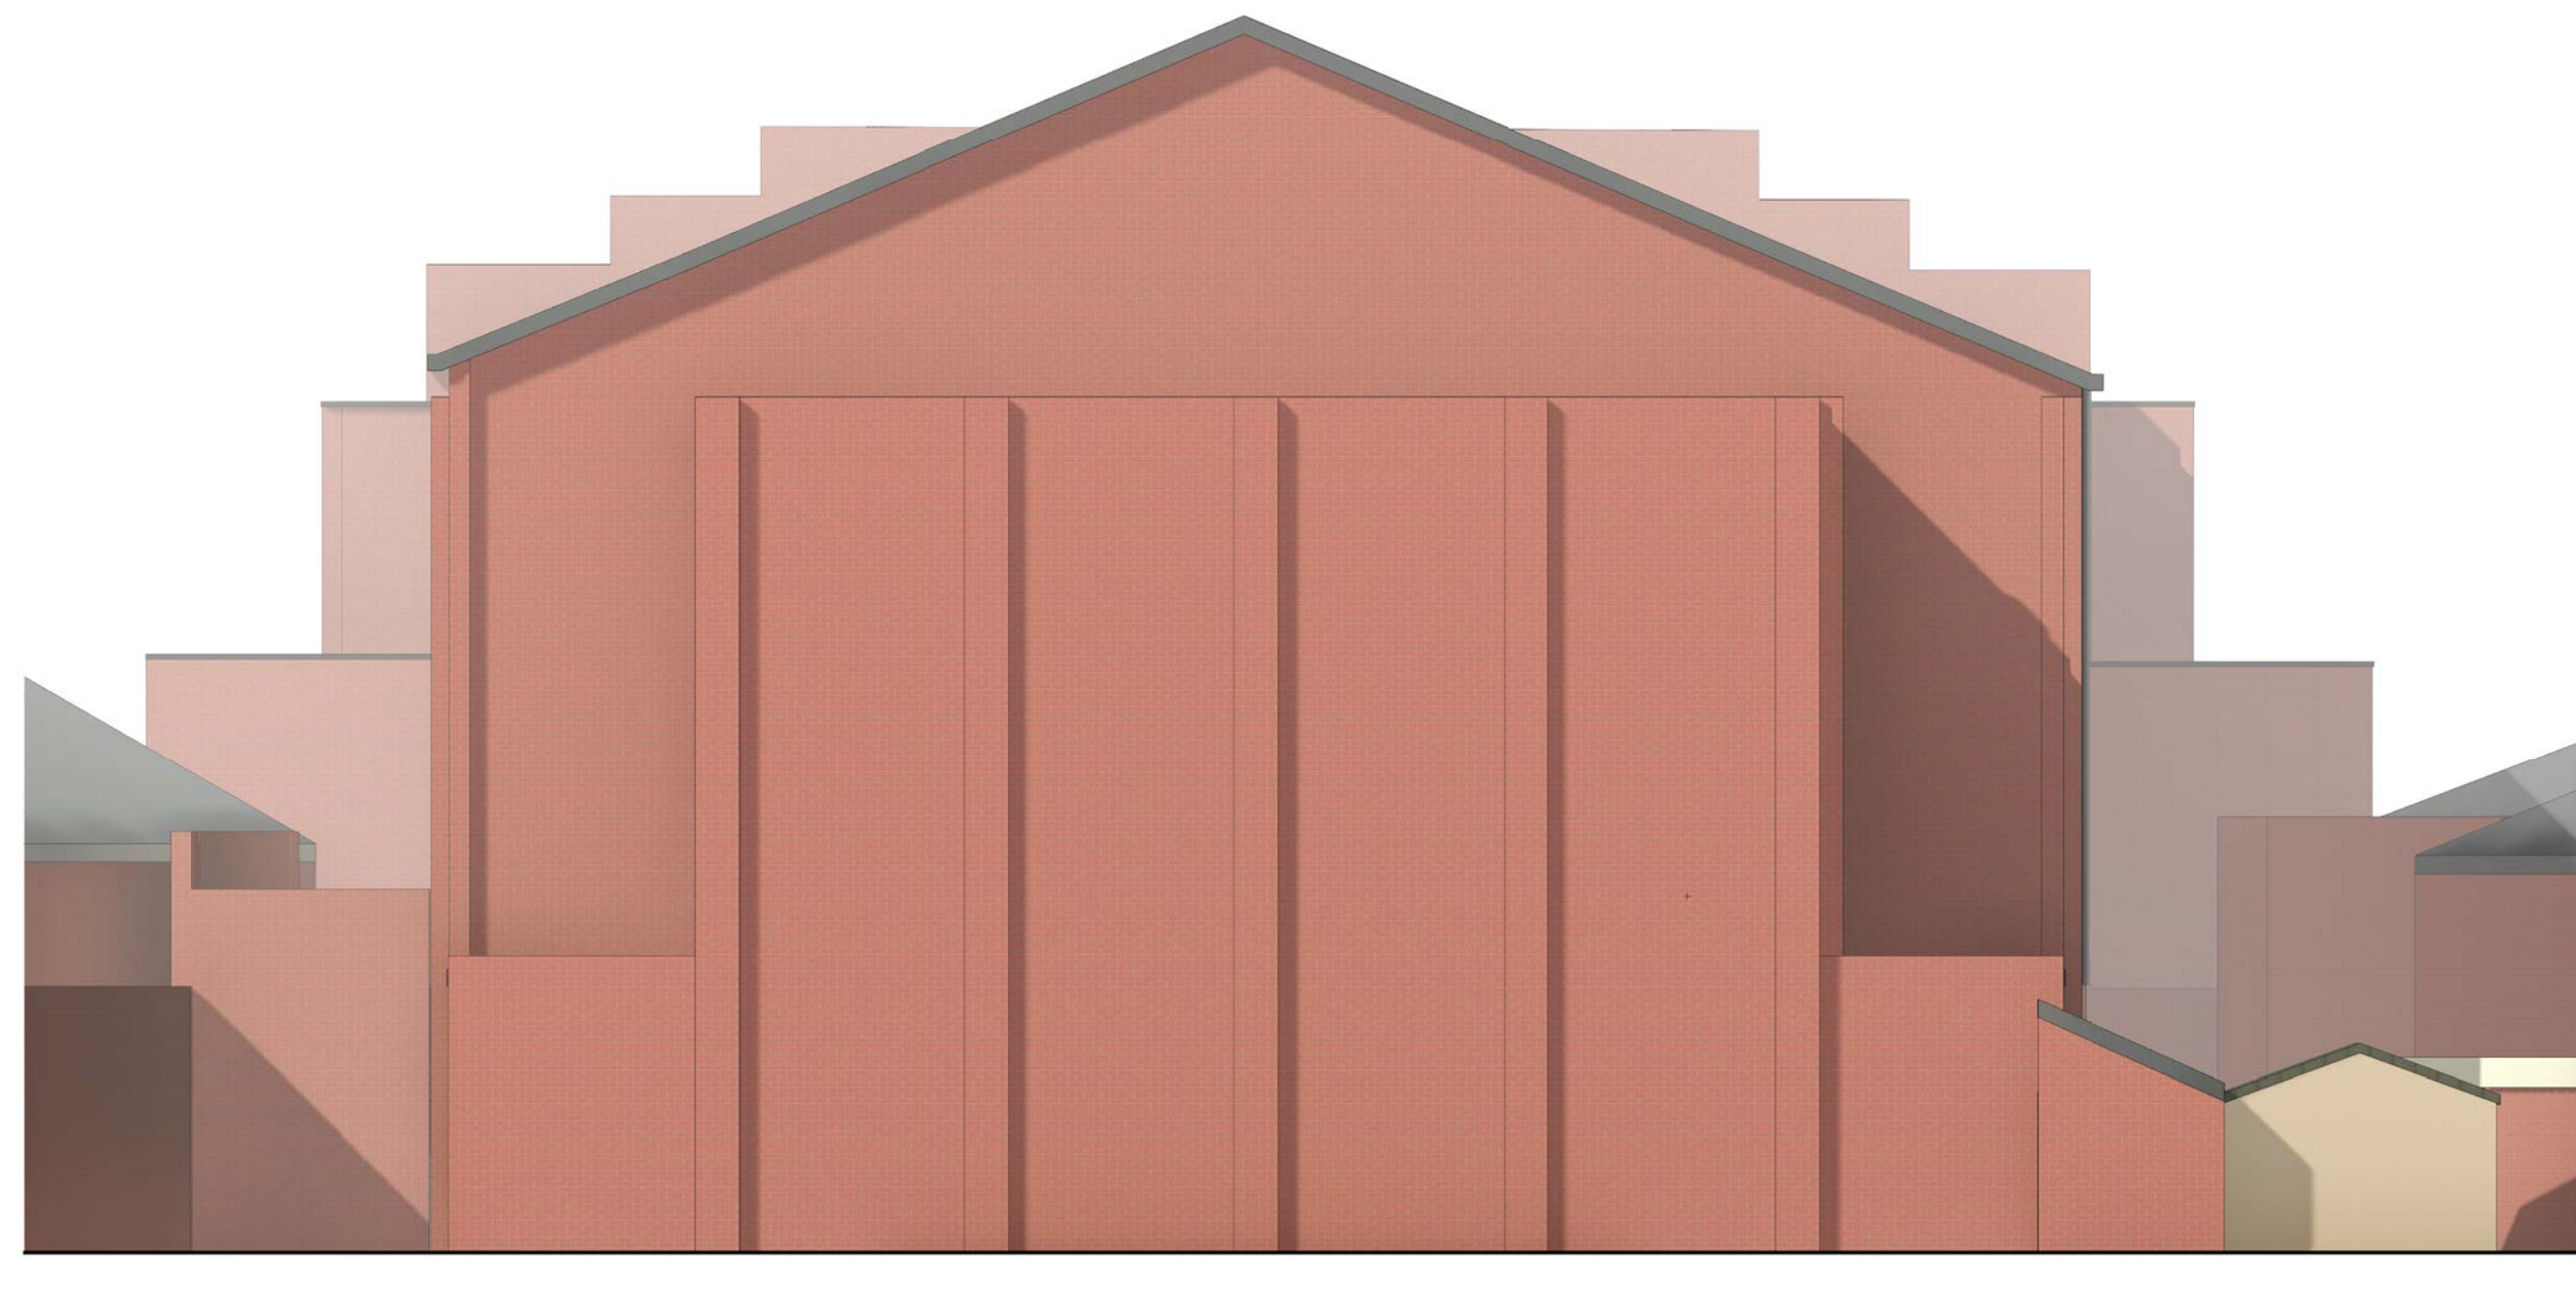


④ Existing - Rear Elevation Copy 1
1 : 100






1 Proposed - Front Elevation Copy 1
1 : 100

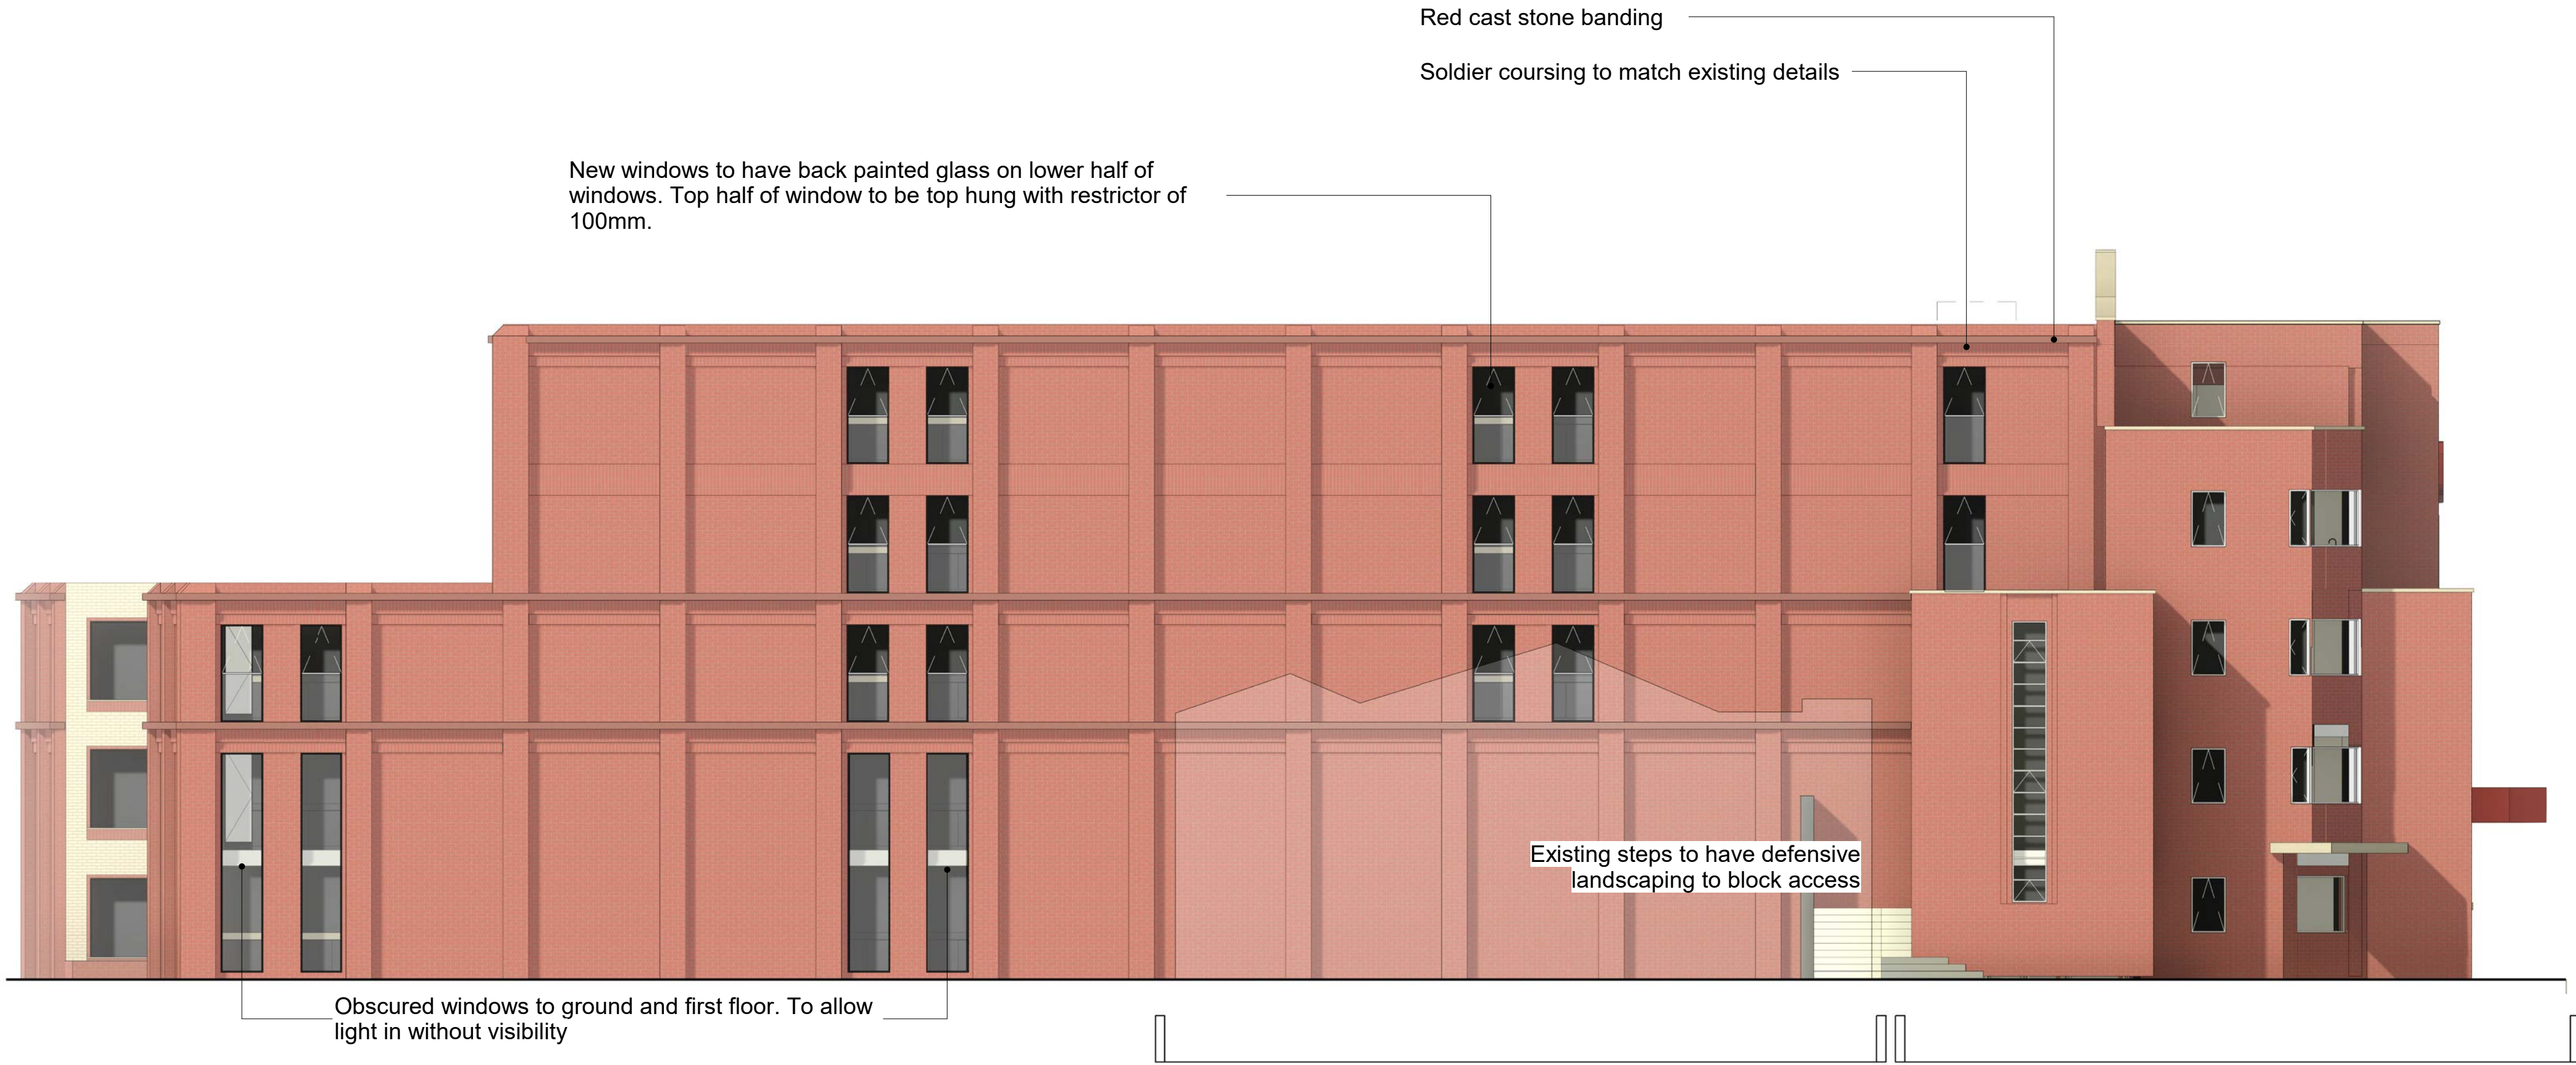

2 Proposed - Side Elevation A Copy 1
1 : 100

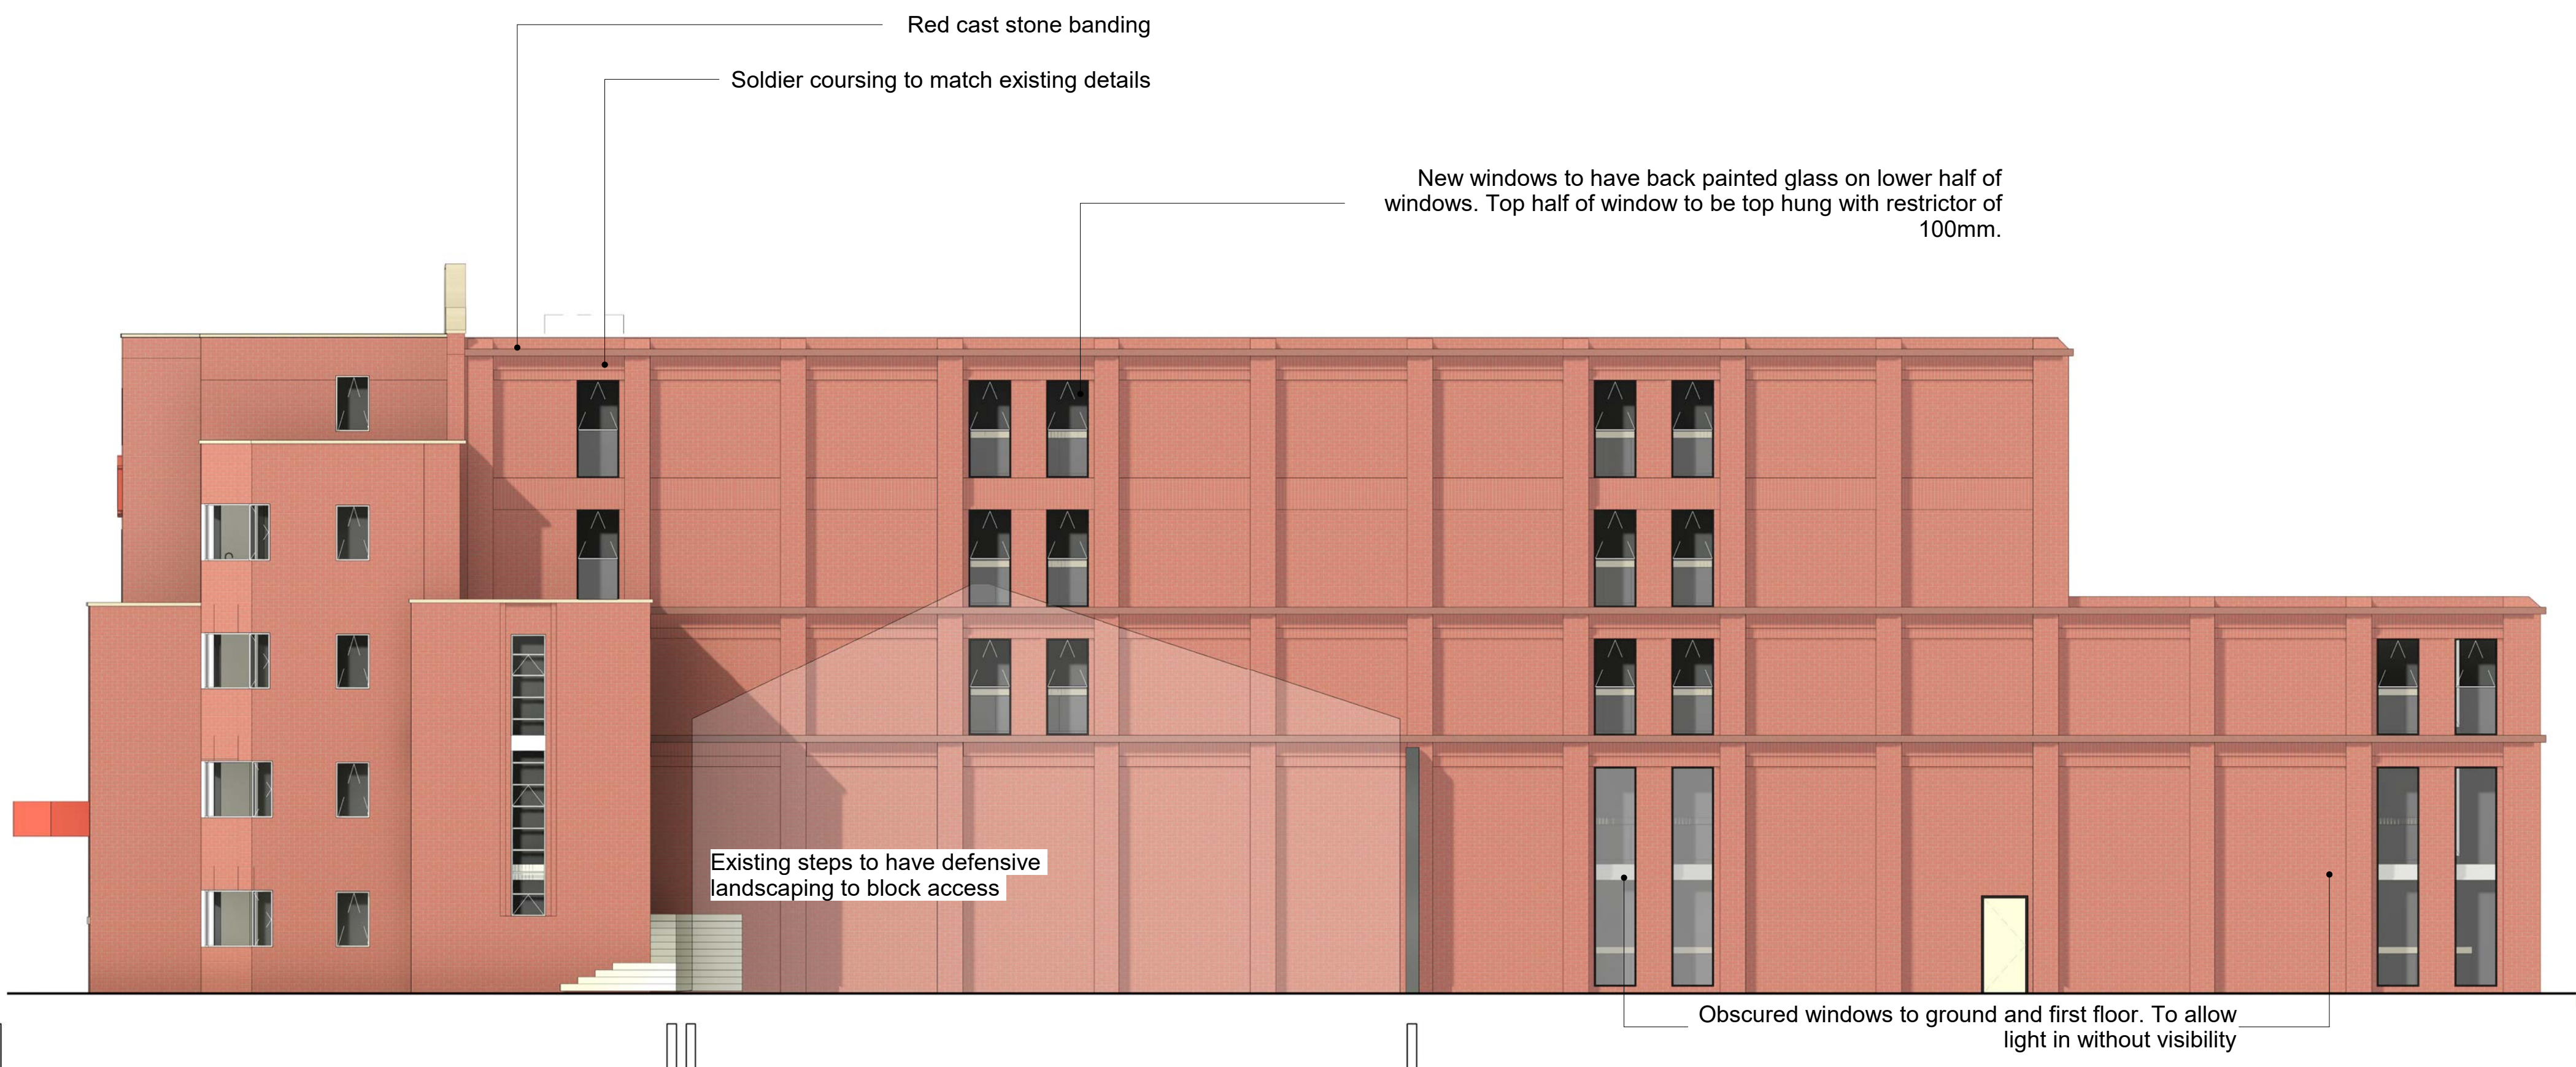

3 Proposed - Side Elevation B Copy 1
1 : 100



4 Proposed - Rear Elevation Copy 1
1 : 100






1 Proposed - West Row Copy 1
1 : 100



2 Proposed - West Row End Copy 1
1 : 100

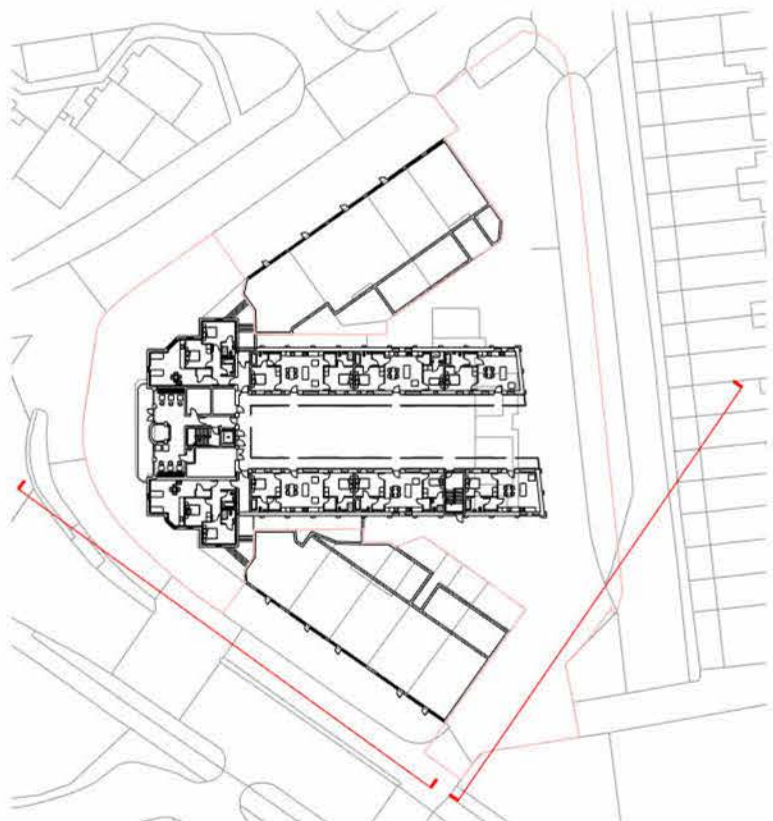


Key Plan - West Street Scenes



1 Proposed - Front Street Elevation Copy 1
1 : 100



2 Proposed - Rear Street Elevation Copy 1
1 : 100

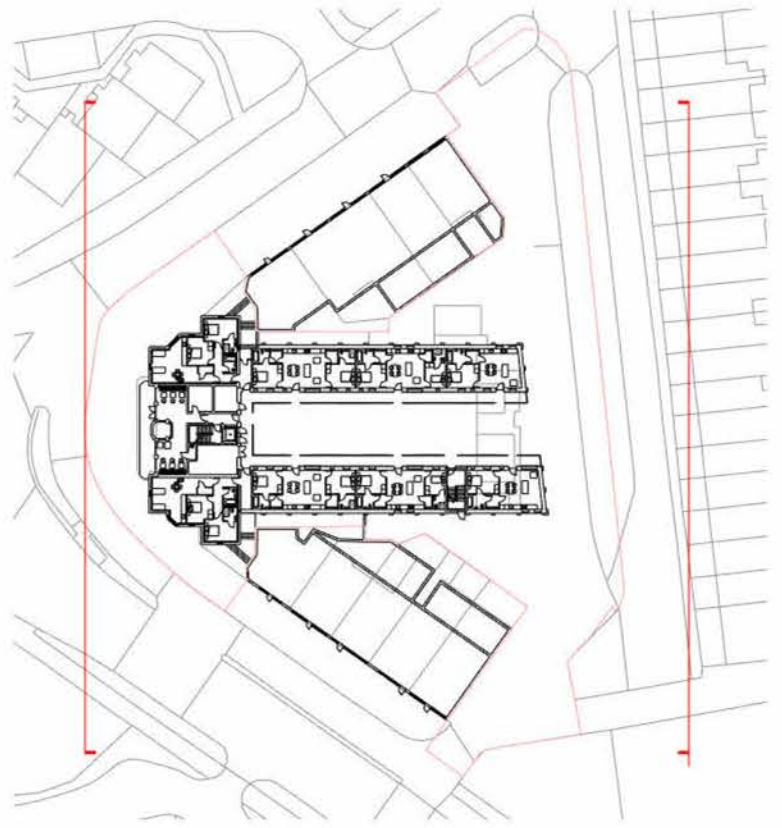

Key Plan - Front & Rear Street Scenes

PATRICK WILSON | ARCHITECTS



Web: www.pwa.com
Email: contact@pwa.com
Insta: [pw_architect](https://www.instagram.com/pw_architect)
RIBA: 20024516
ARB: 0306030

All dimensions are to be checked prior to construction and any discrepancies are to be identified to the architect. Once printed and distributed, this document is assumed uncontrolled. Copyright reserved.

Project
Urmston Curzon Cinema
Princess Road,
Urmston,
Manchester
M41 5SQ

Title
Proposed Front & Rear Elevations

Status
Work in Progress

Client
Rayner Rowen Developments

Drawing Number
UCC-PWA-VV-XX-DR-A-(PC)-0005

Scale (@ A1) Date Drawn Rev
1 : 100 05/20/22 Author P1


P1	Rev	By	Public Consultation	Description	Date
					20/05/22




1 Proposed - East Row Copy 1
1 : 100




2 Proposed - East Row End Copy 1
1 : 100

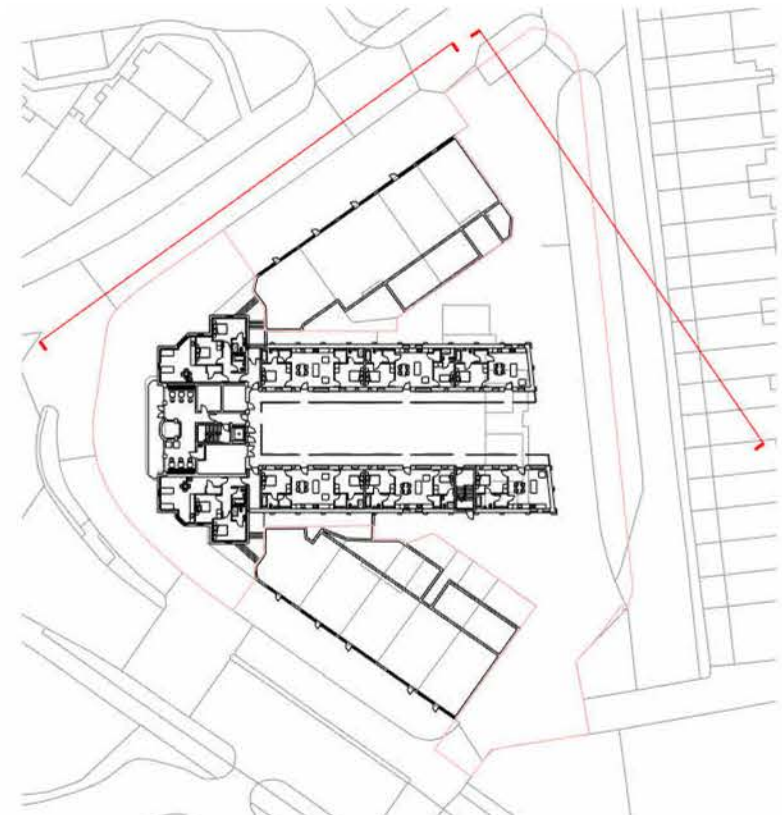


Key Plan - East Street Scenes

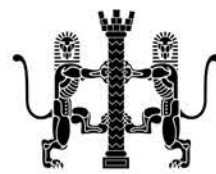


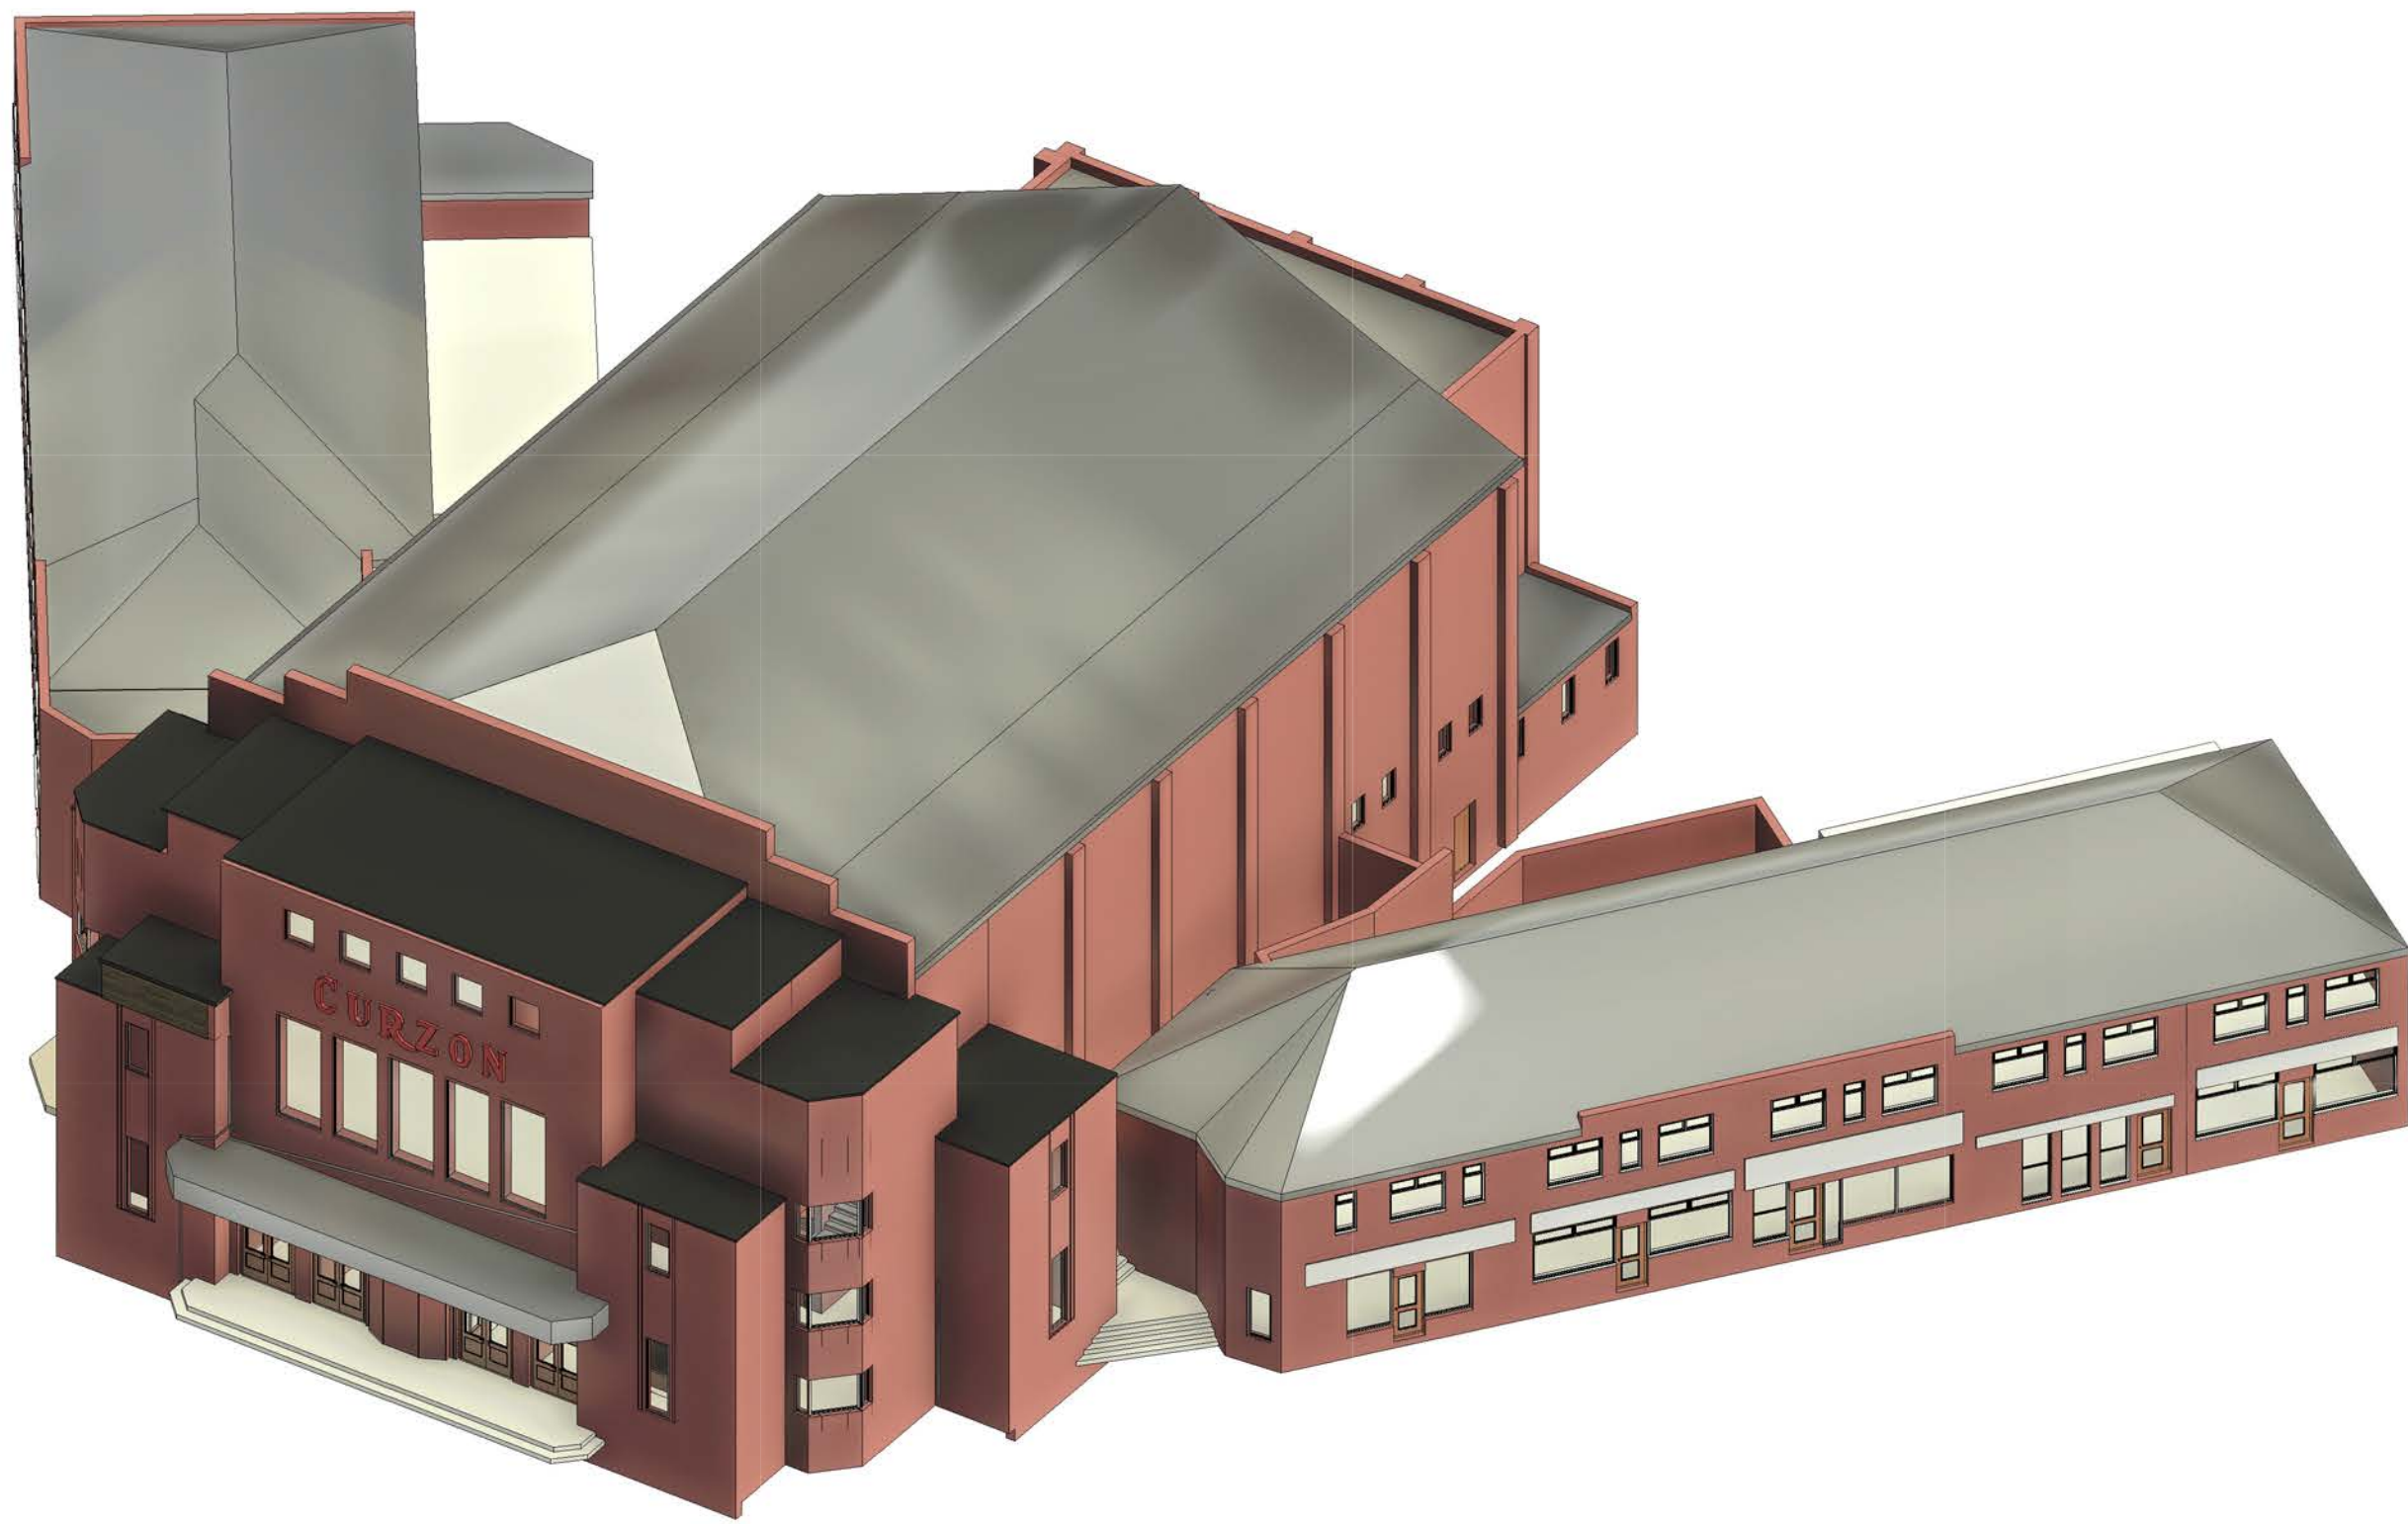


01 - Existing Building

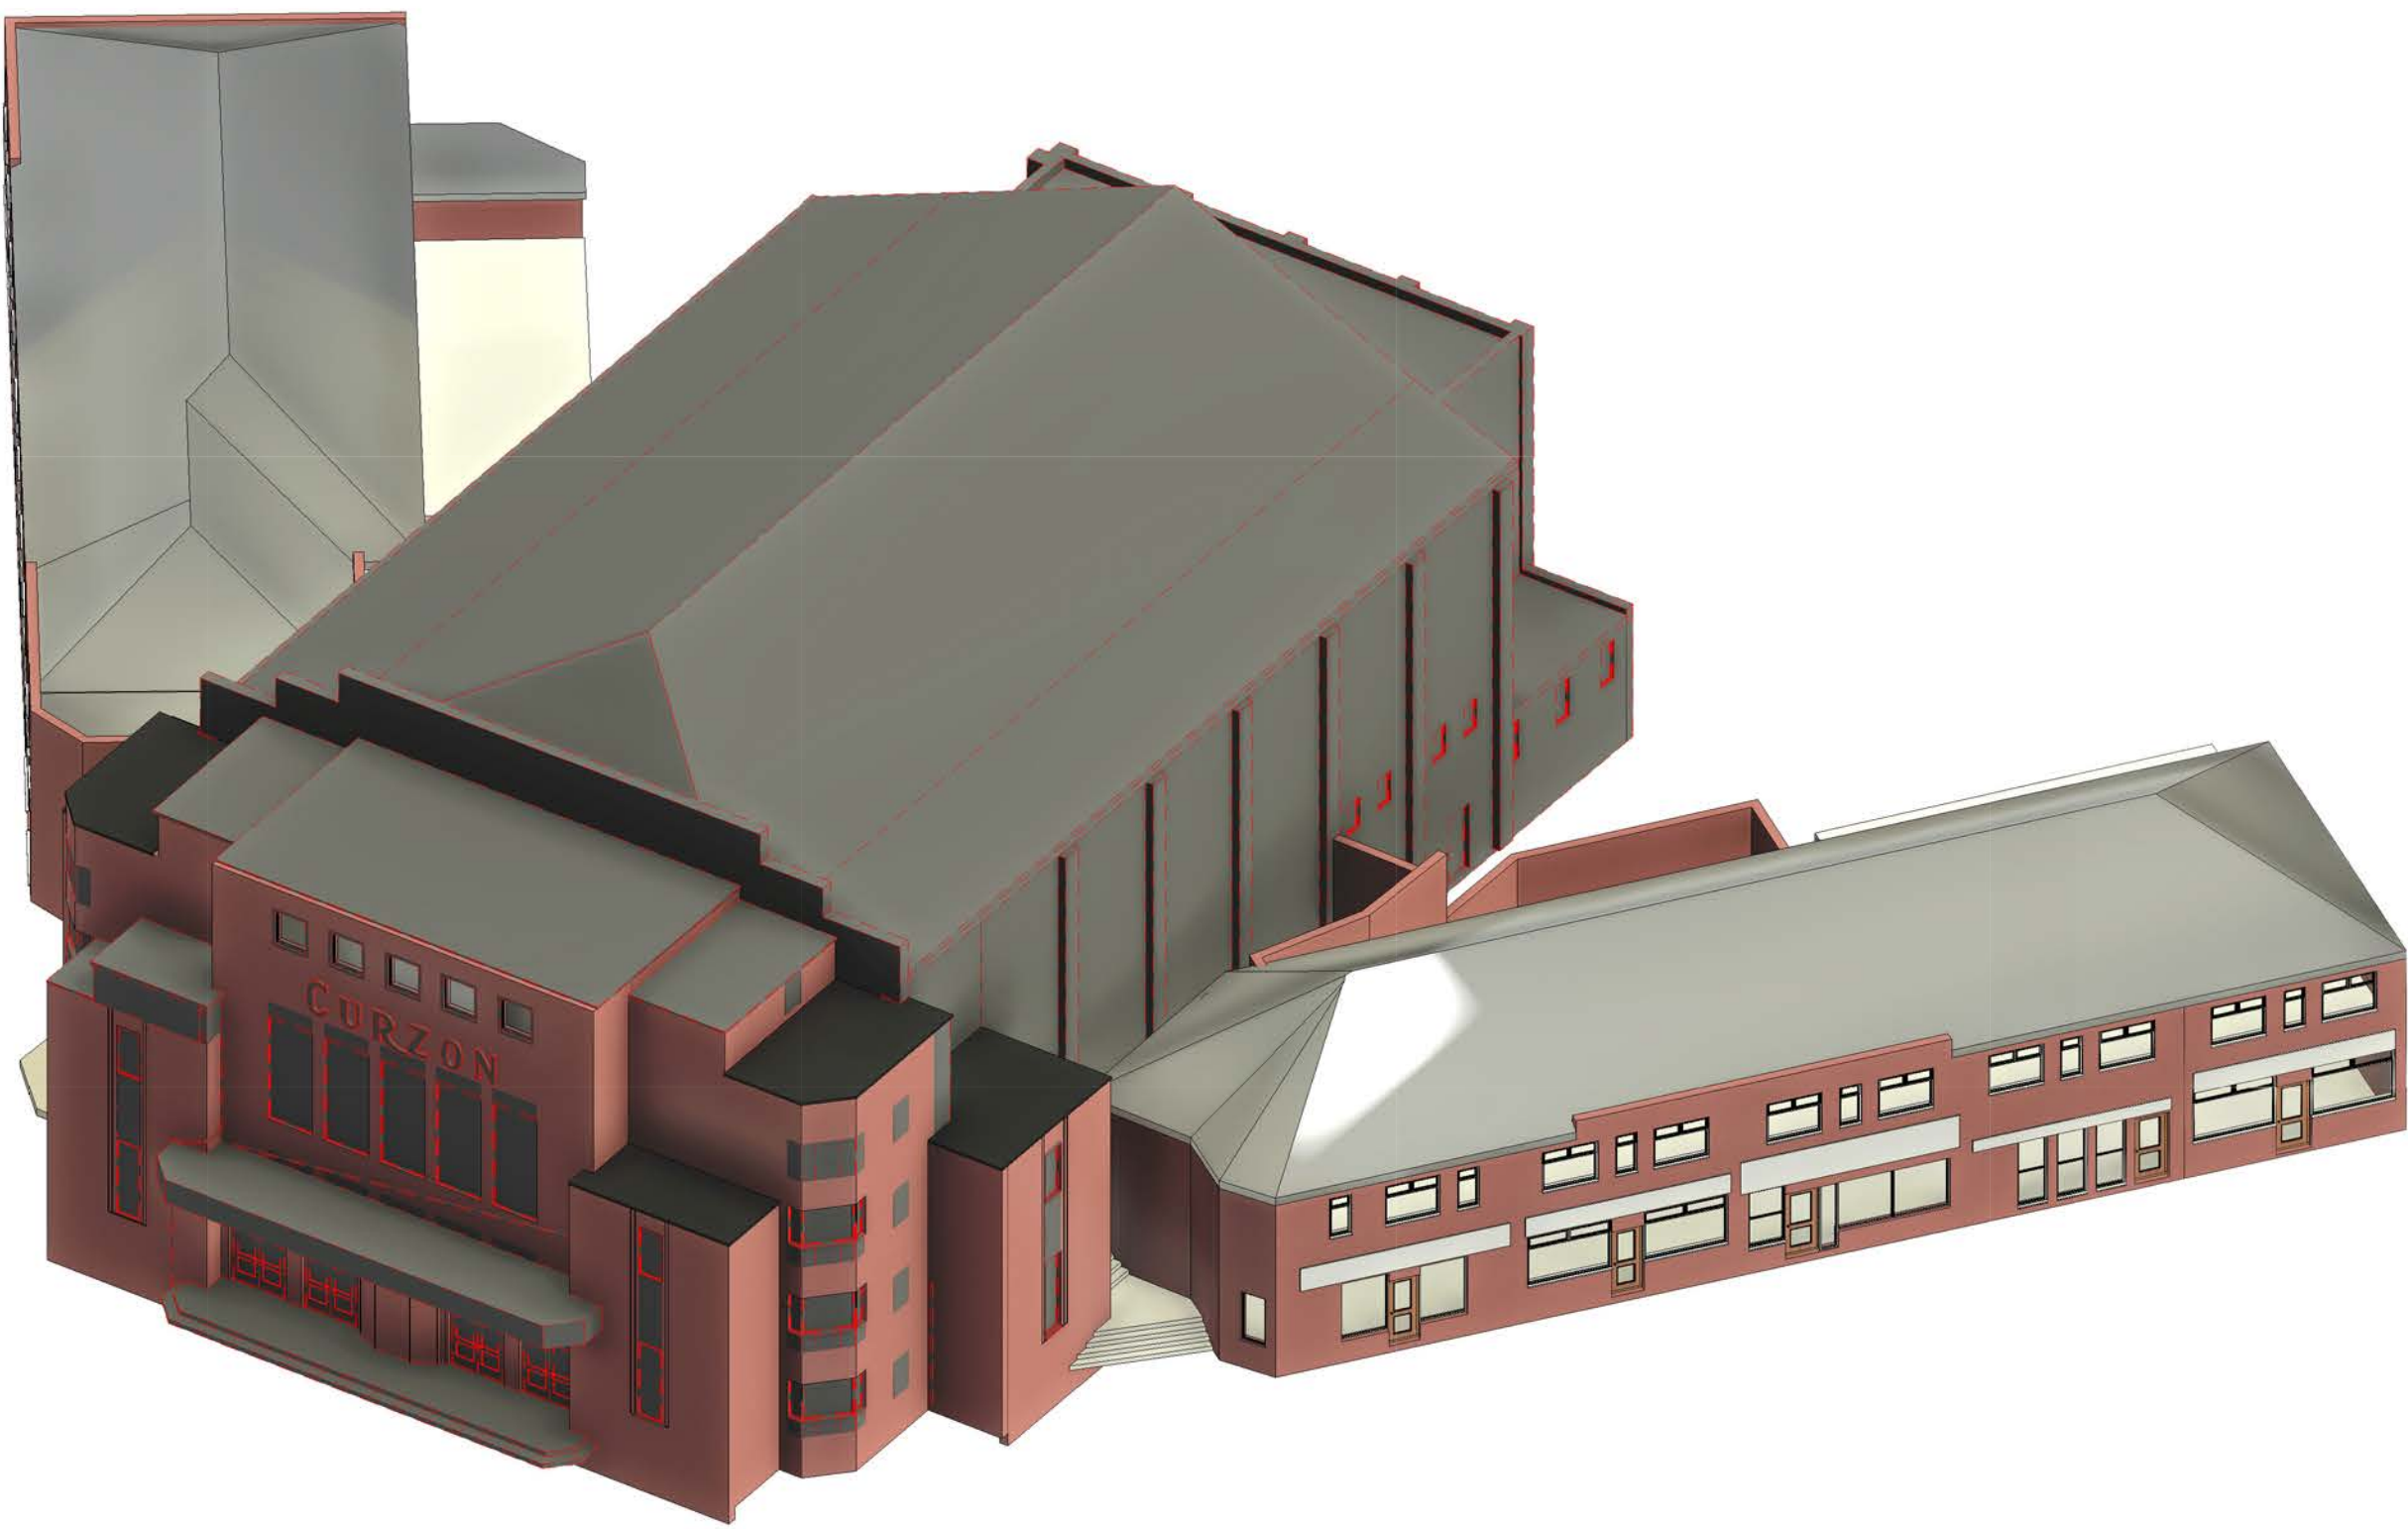


02 - Demolished Areas

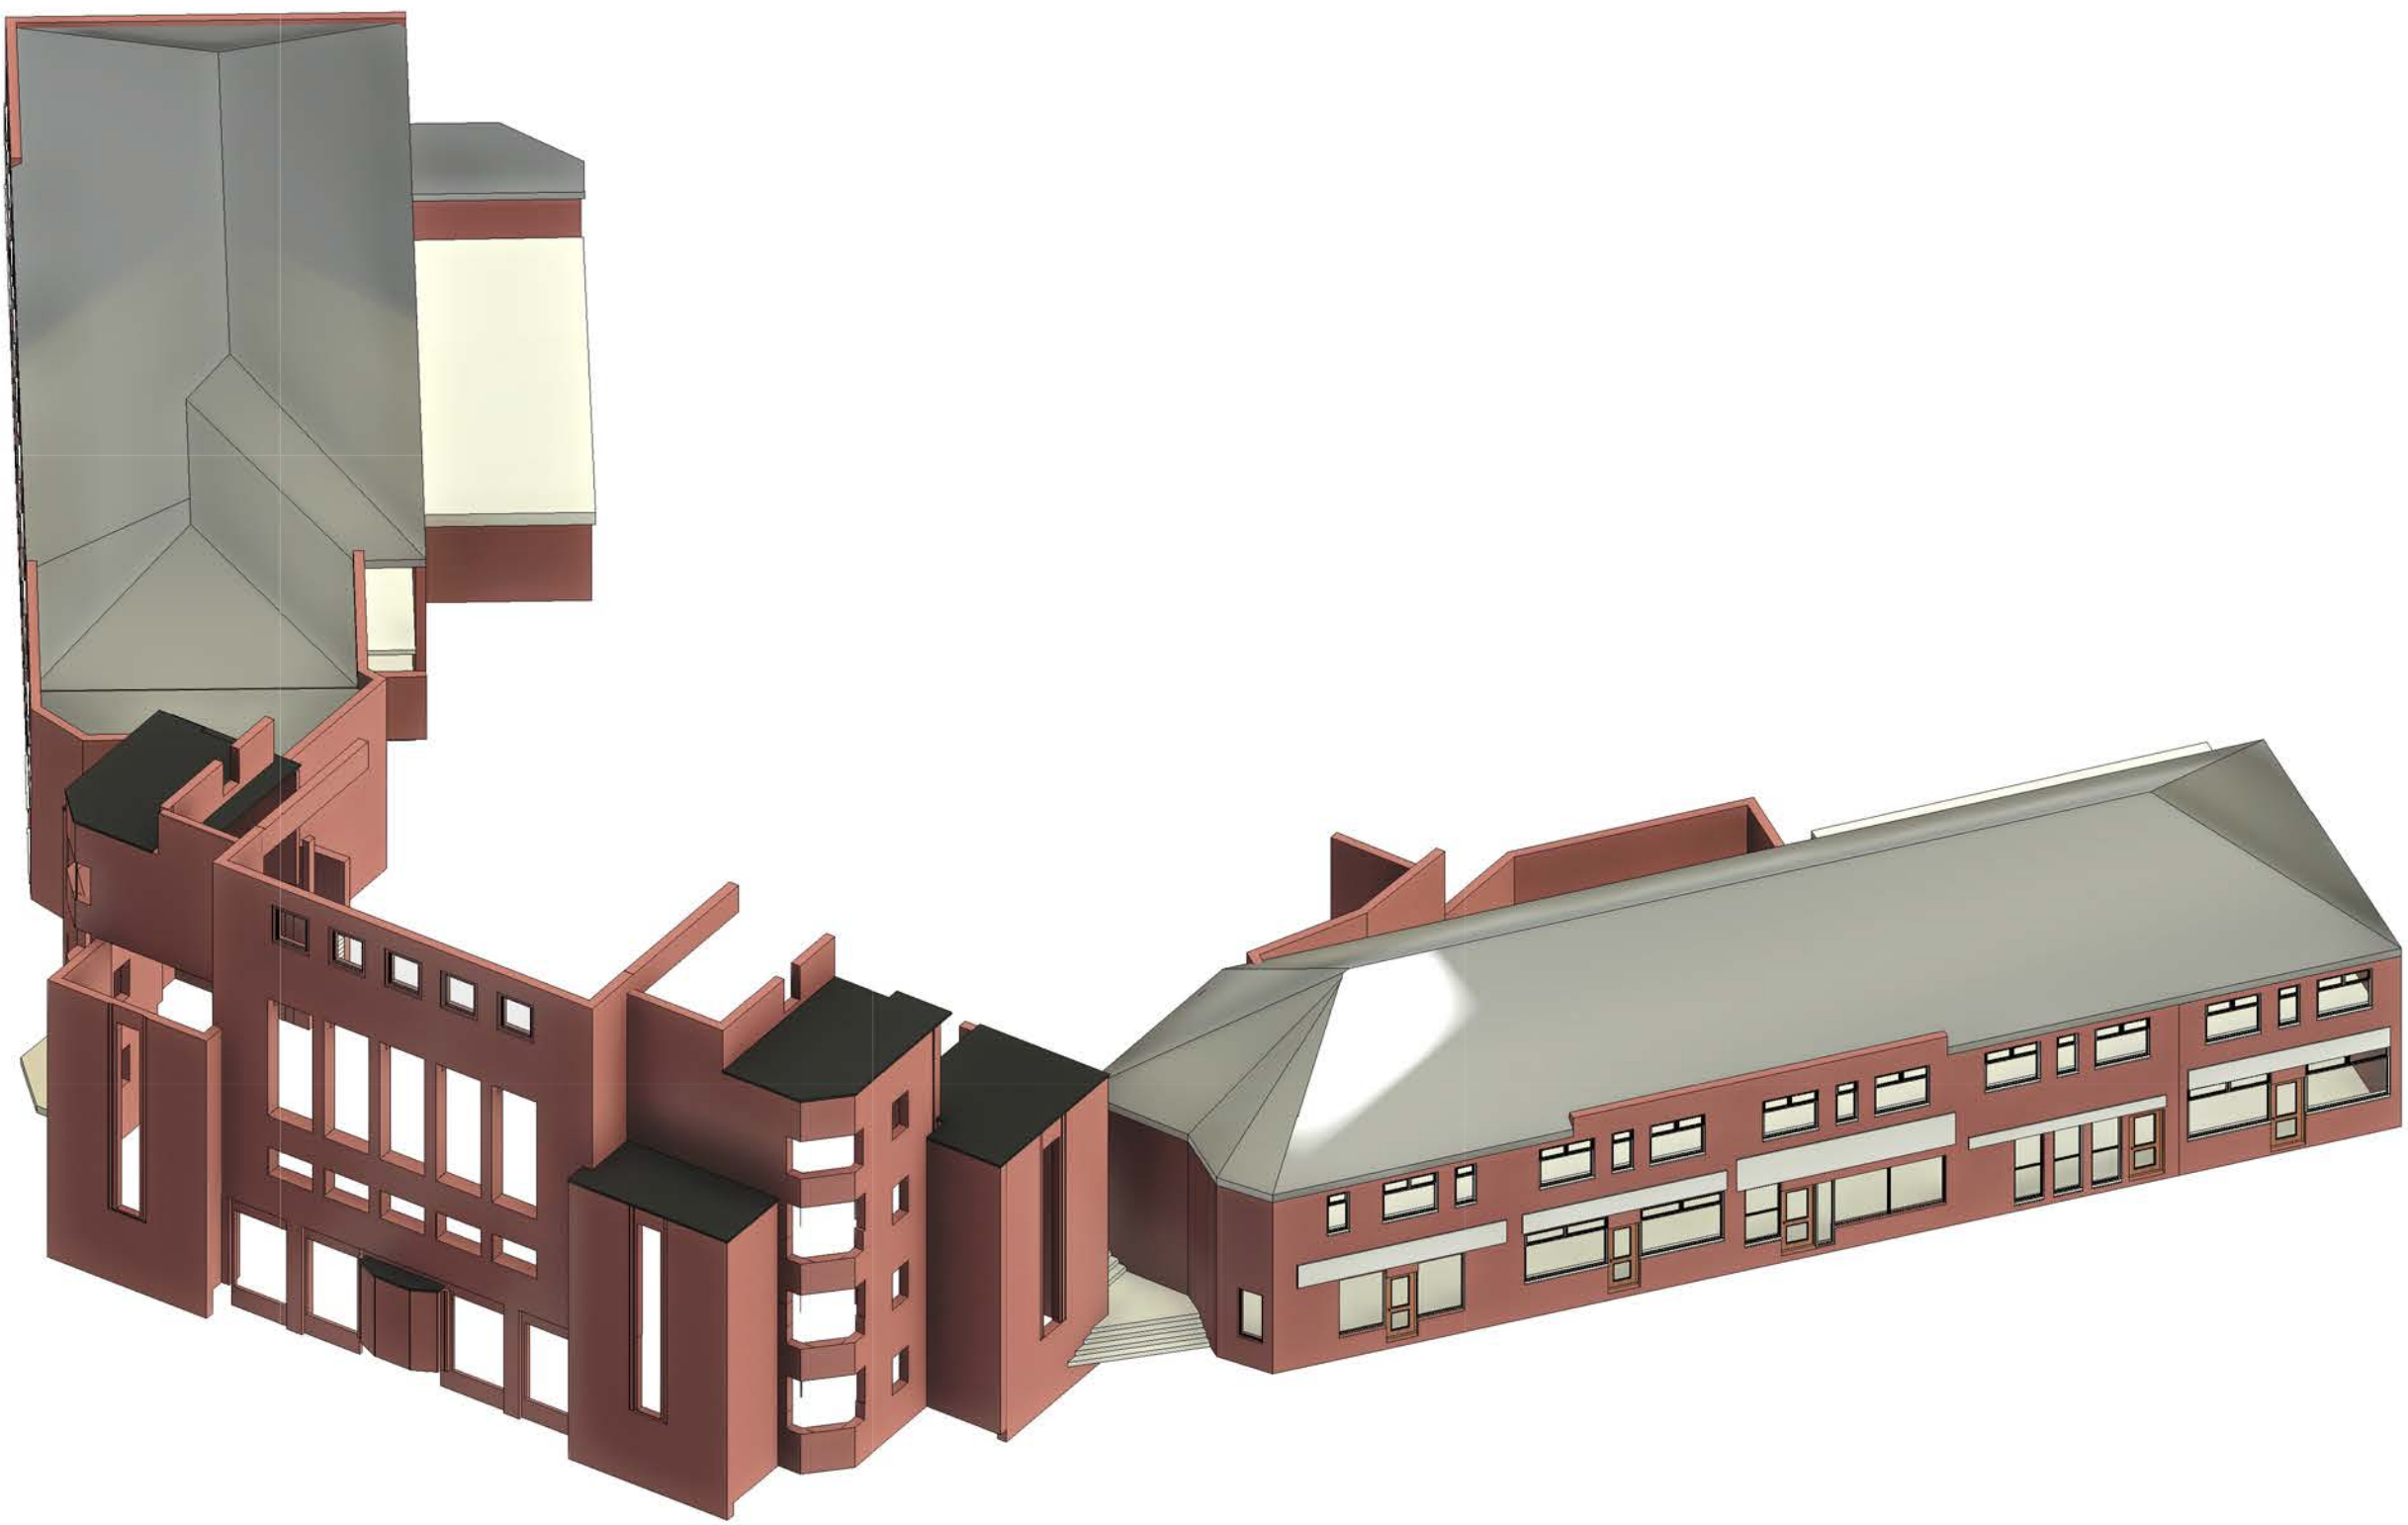


03 - Retained Frontage

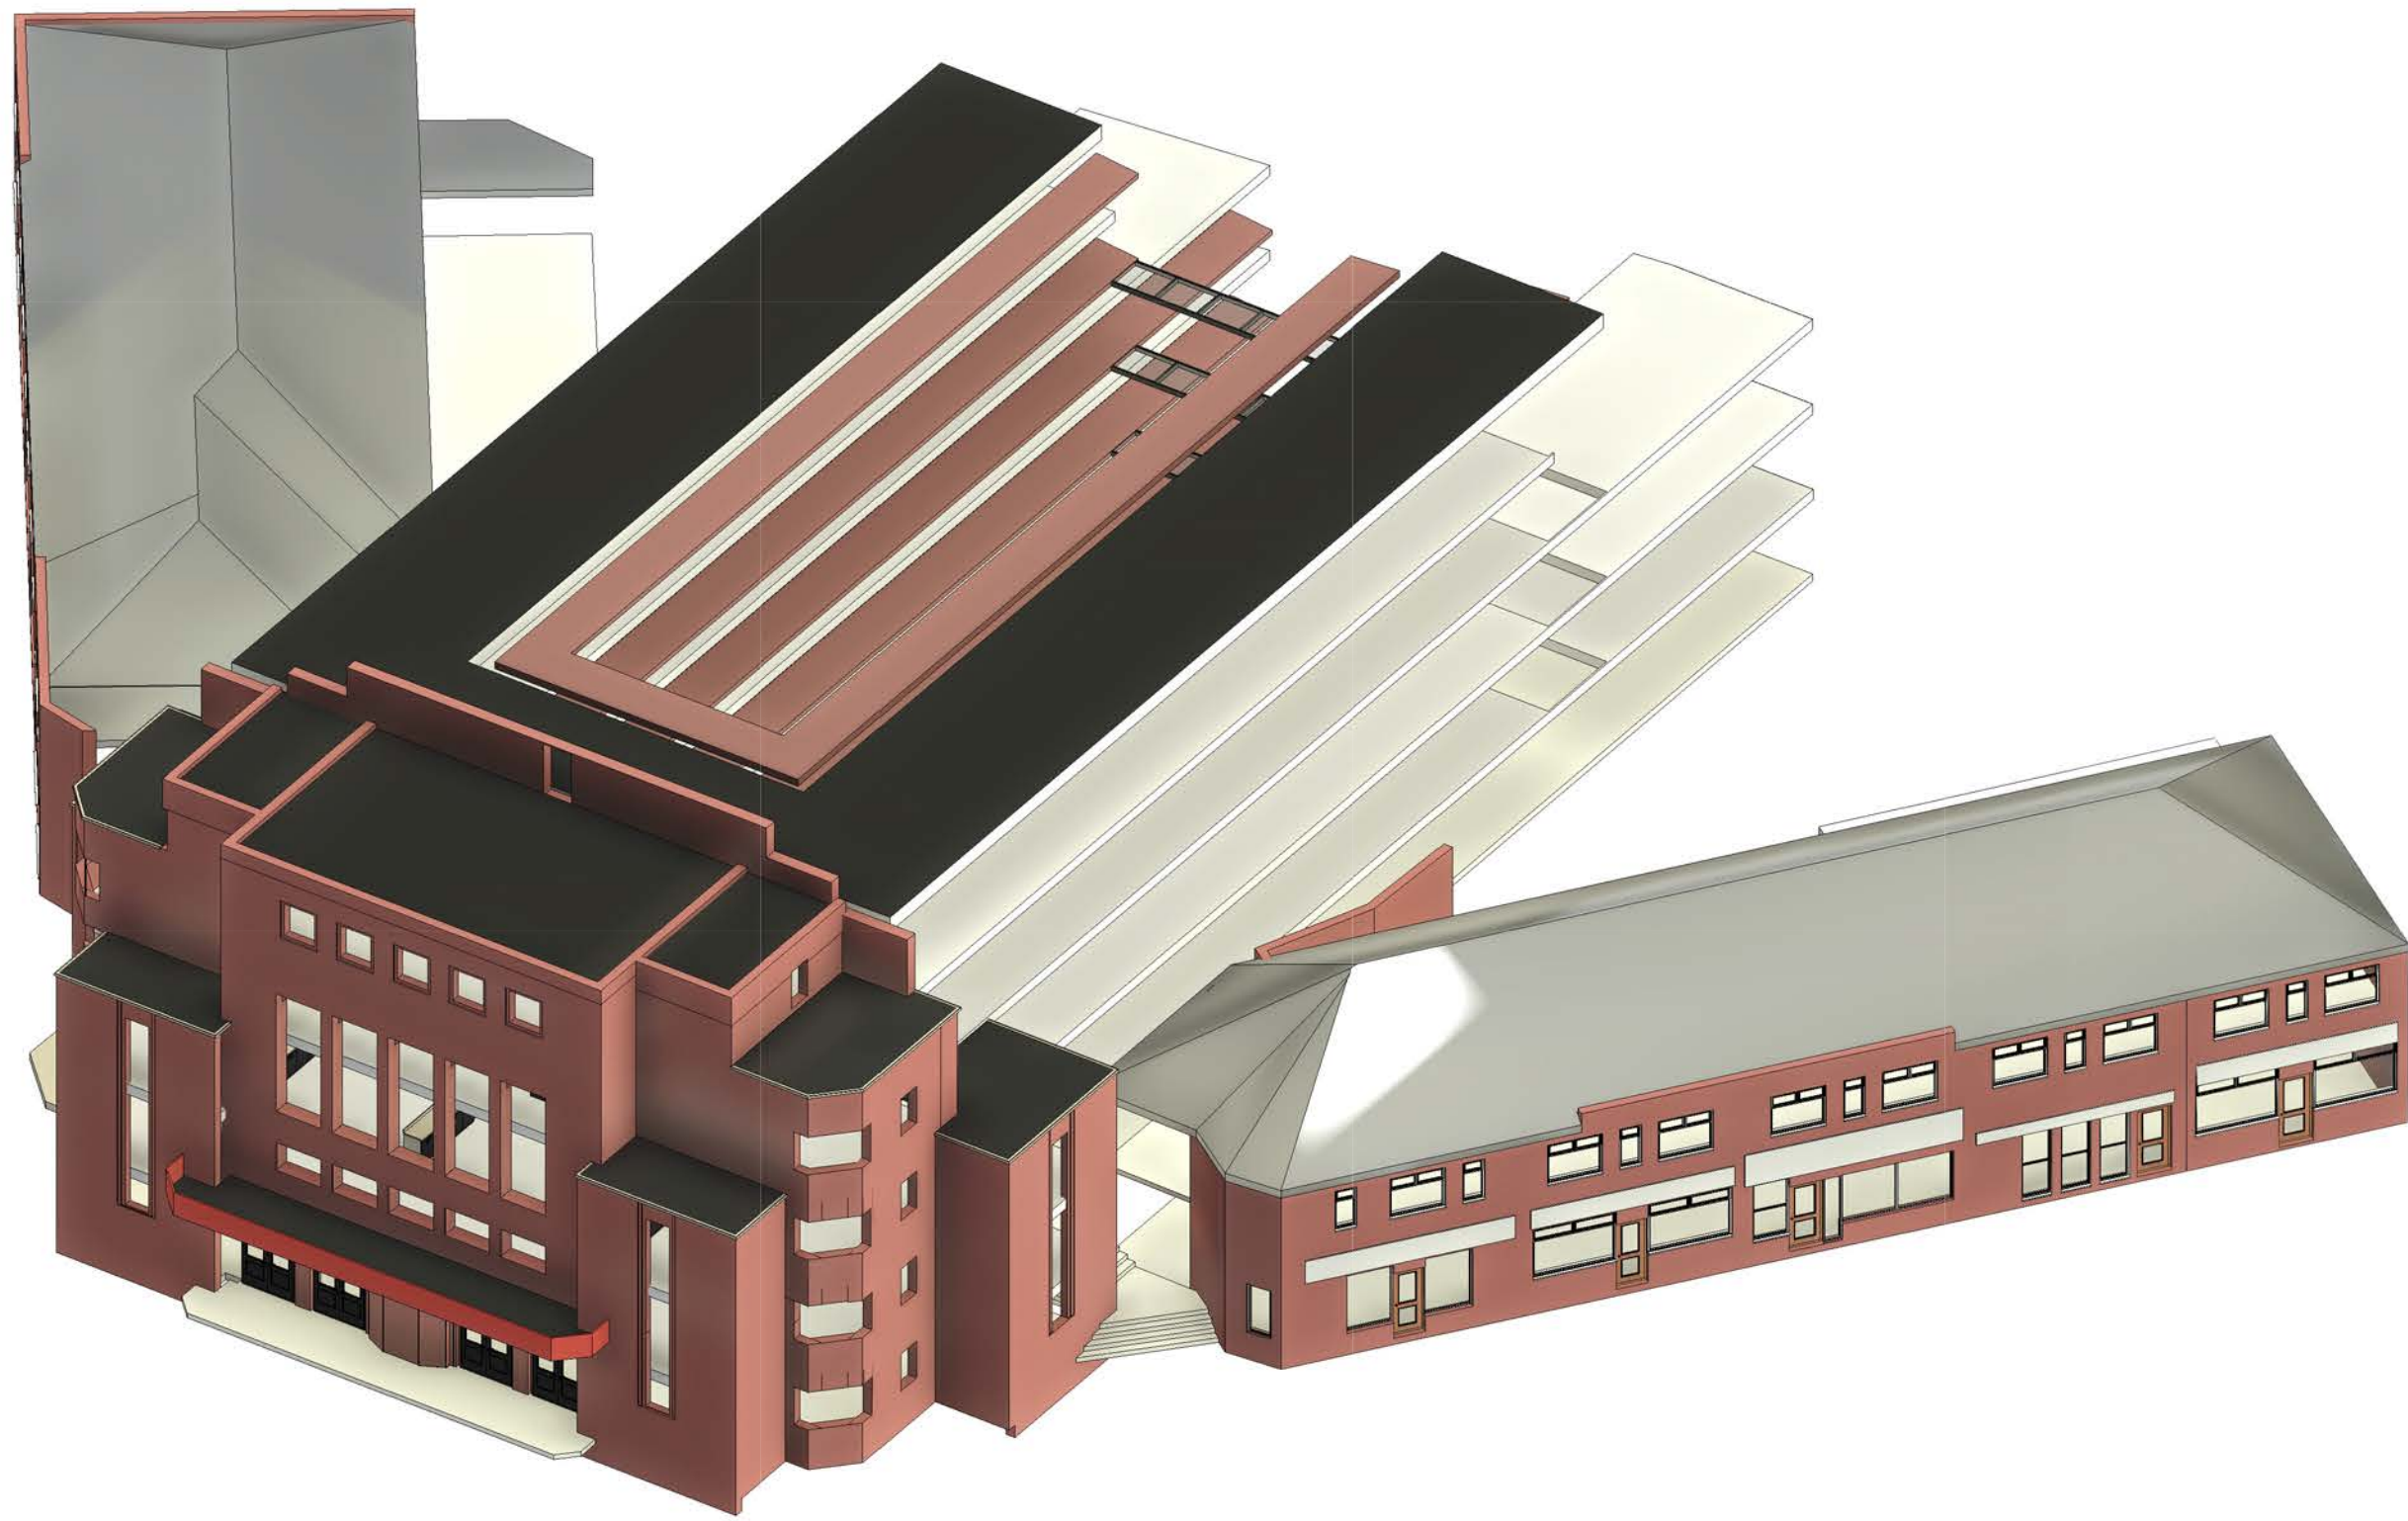



04 - Proposed Floors

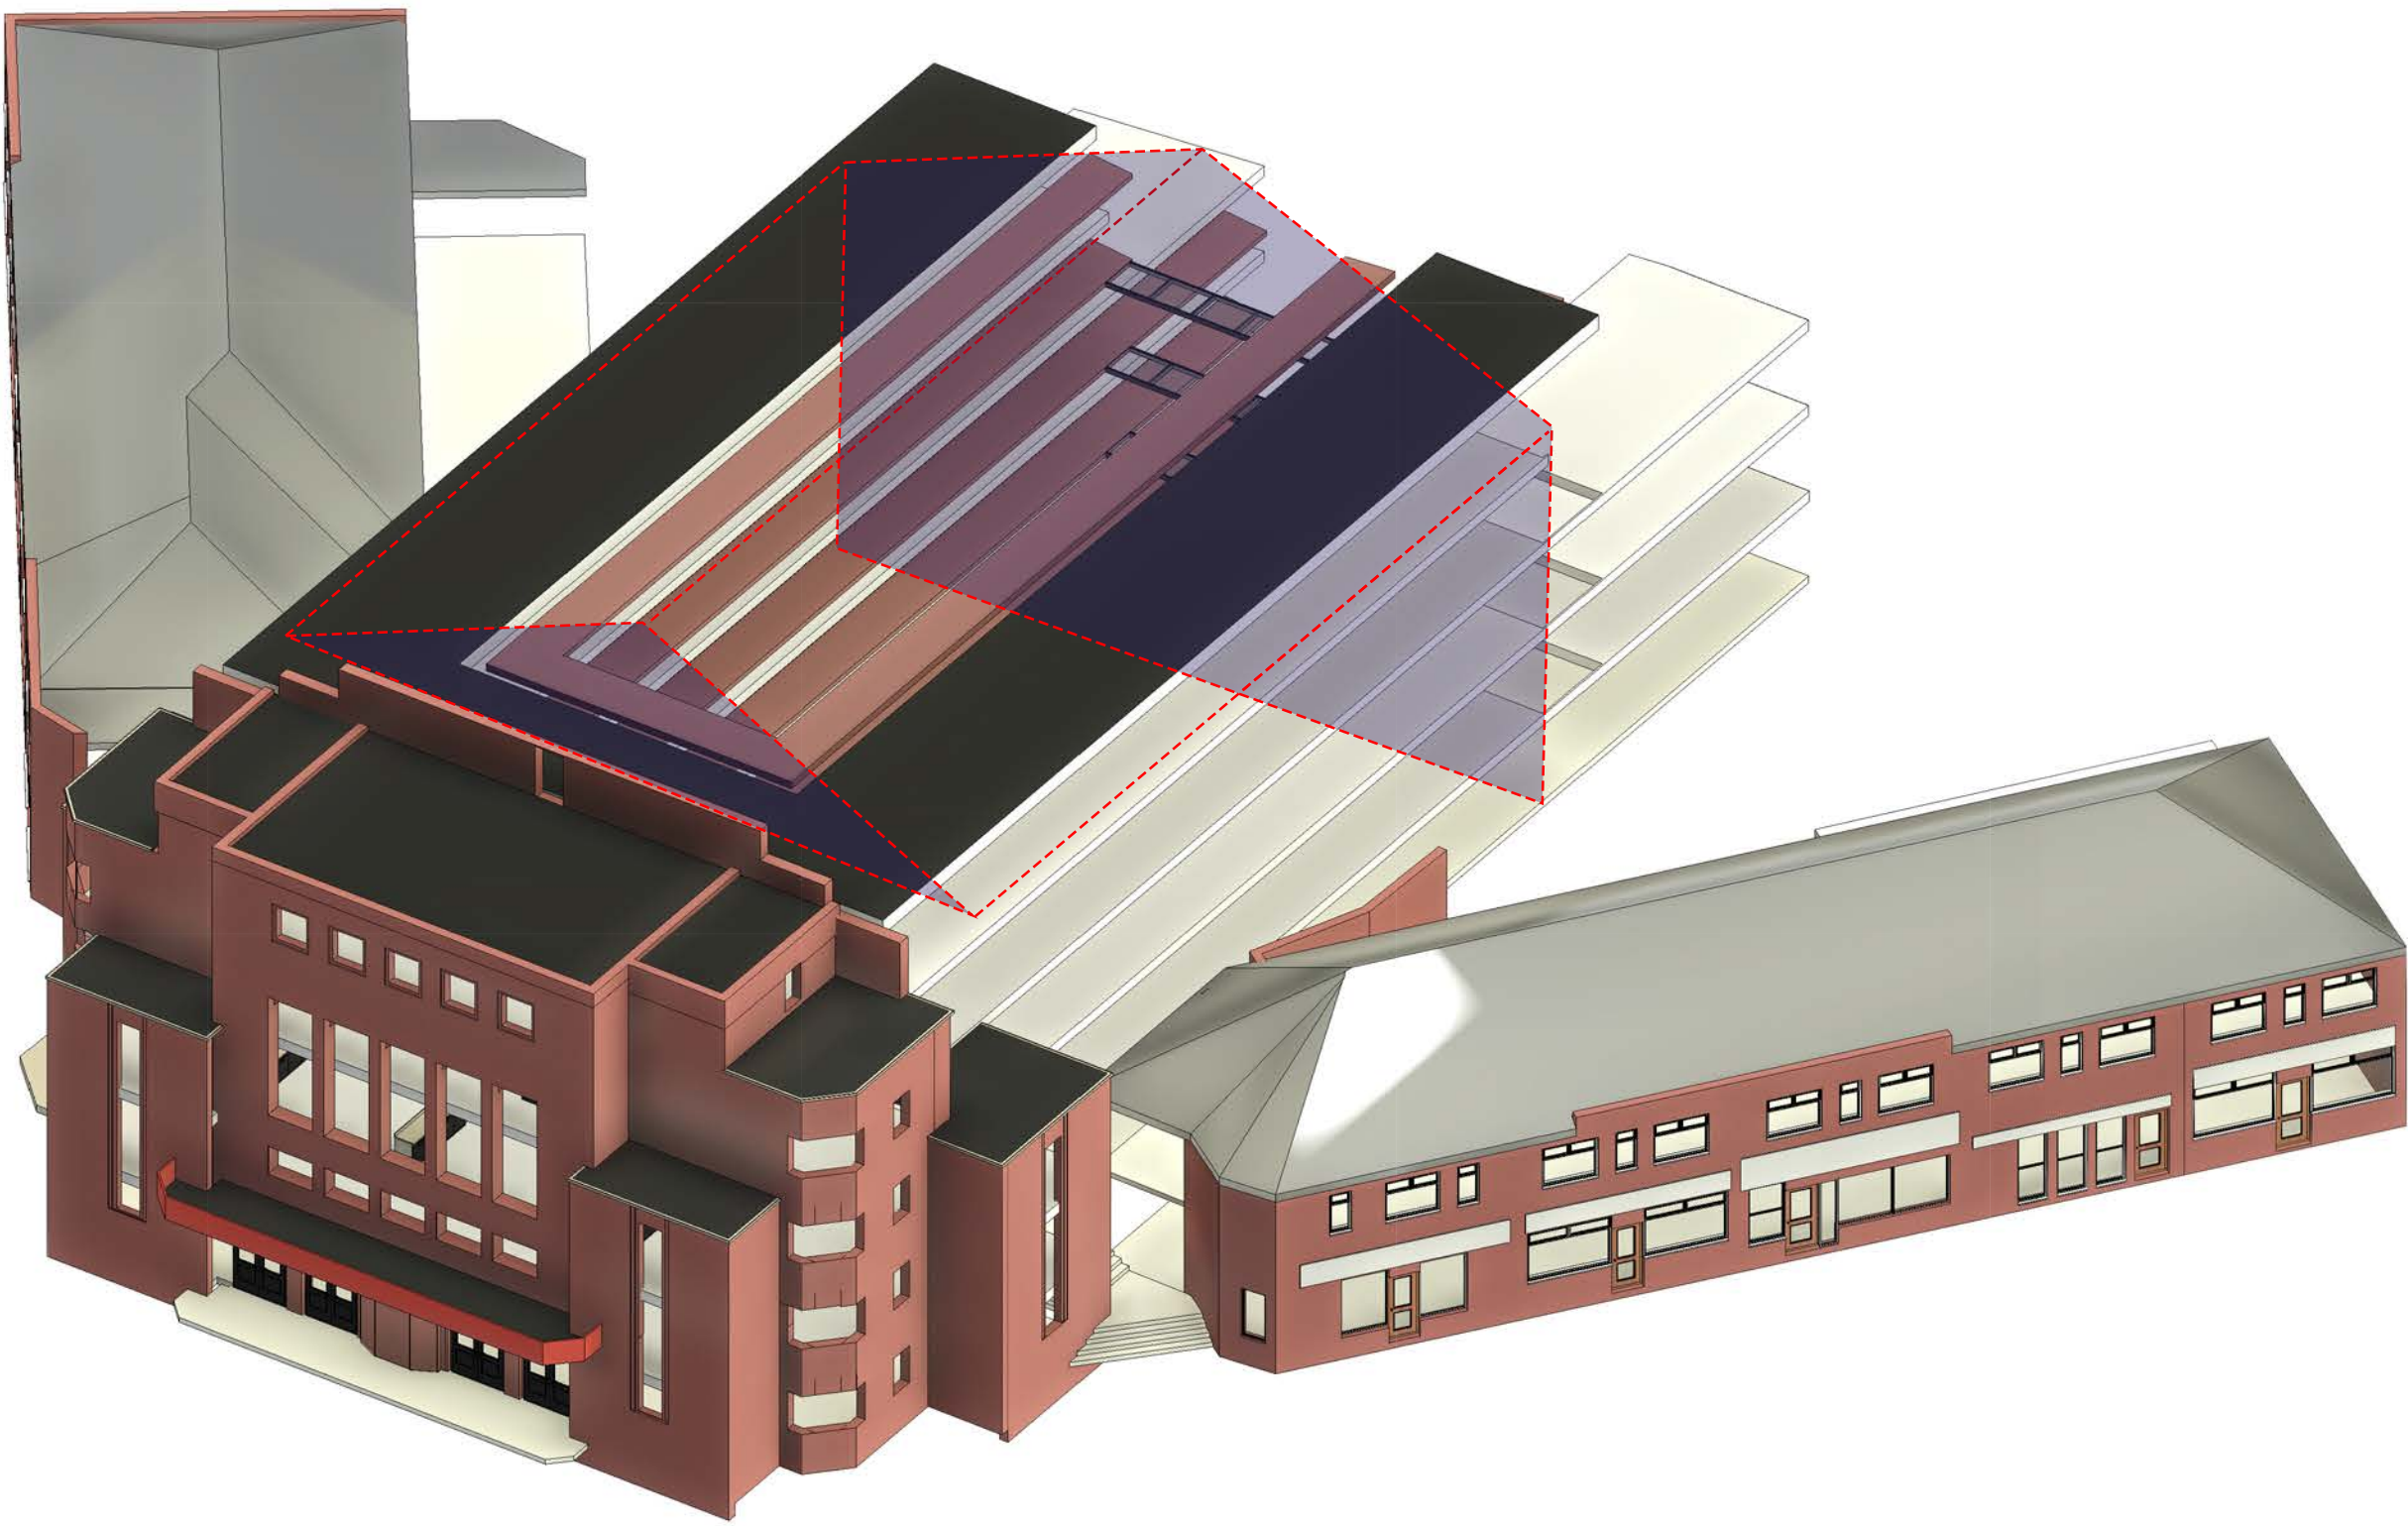

05 - Height Comparison

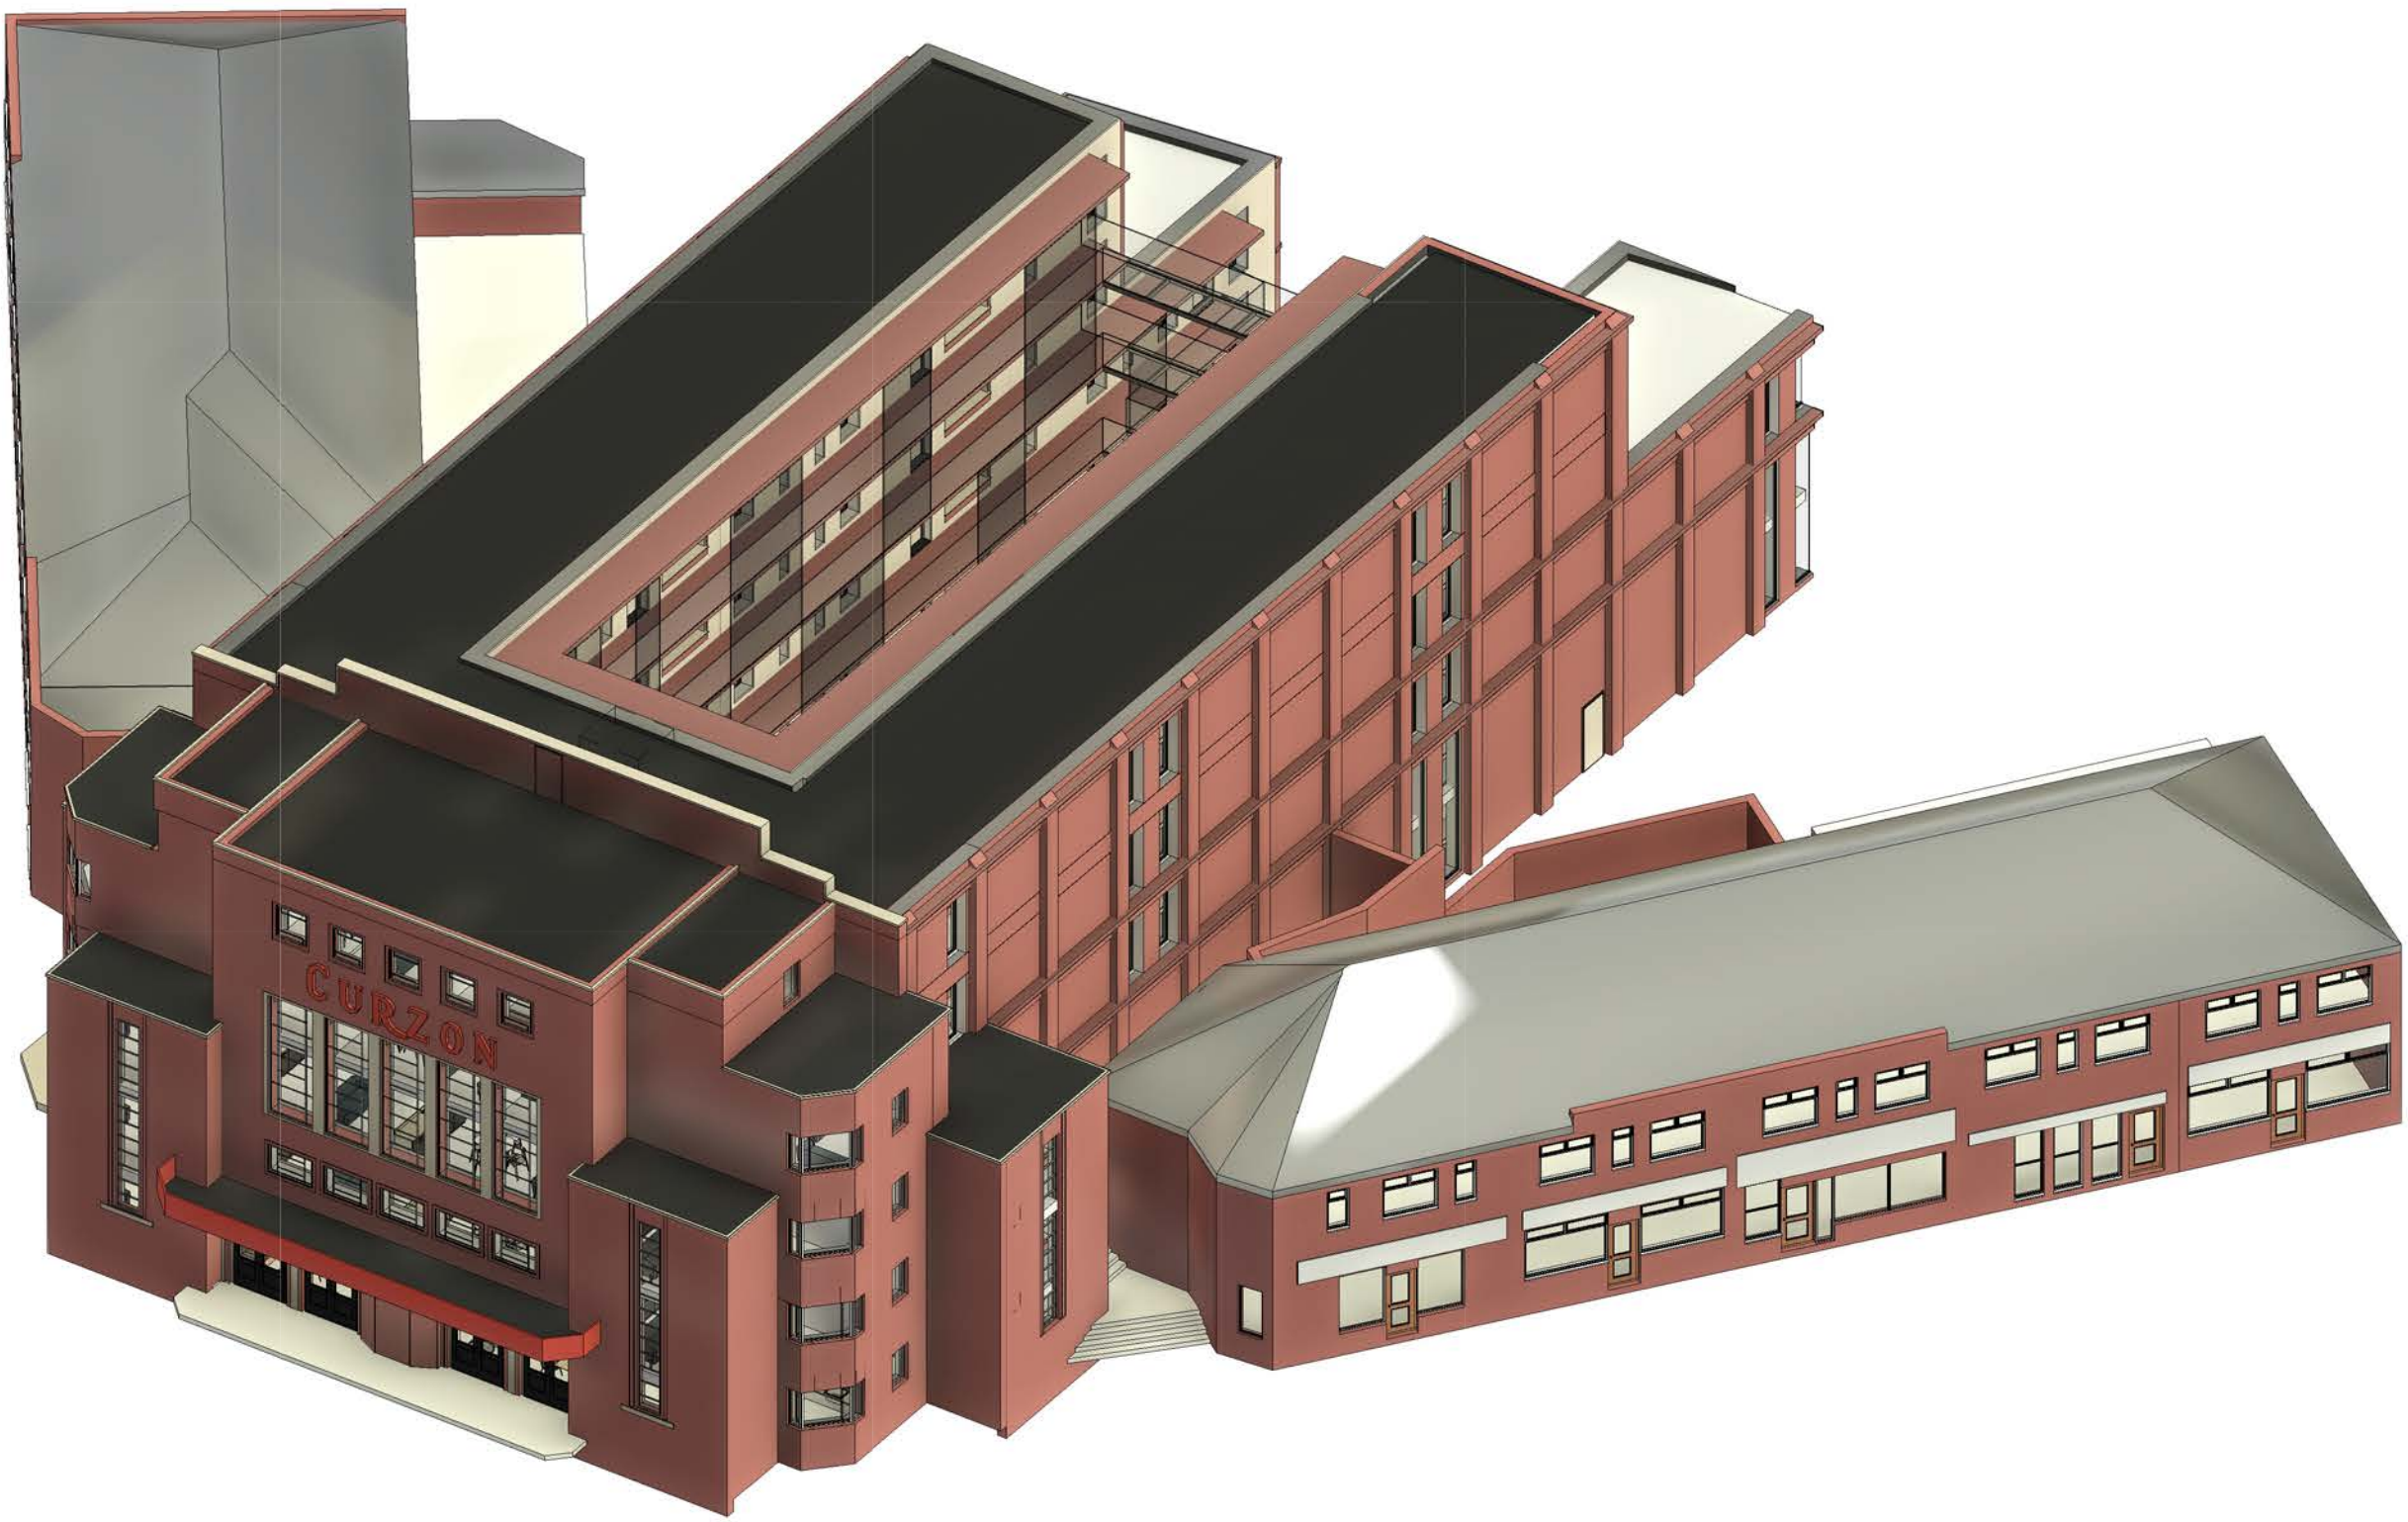

06 - Proposed Building

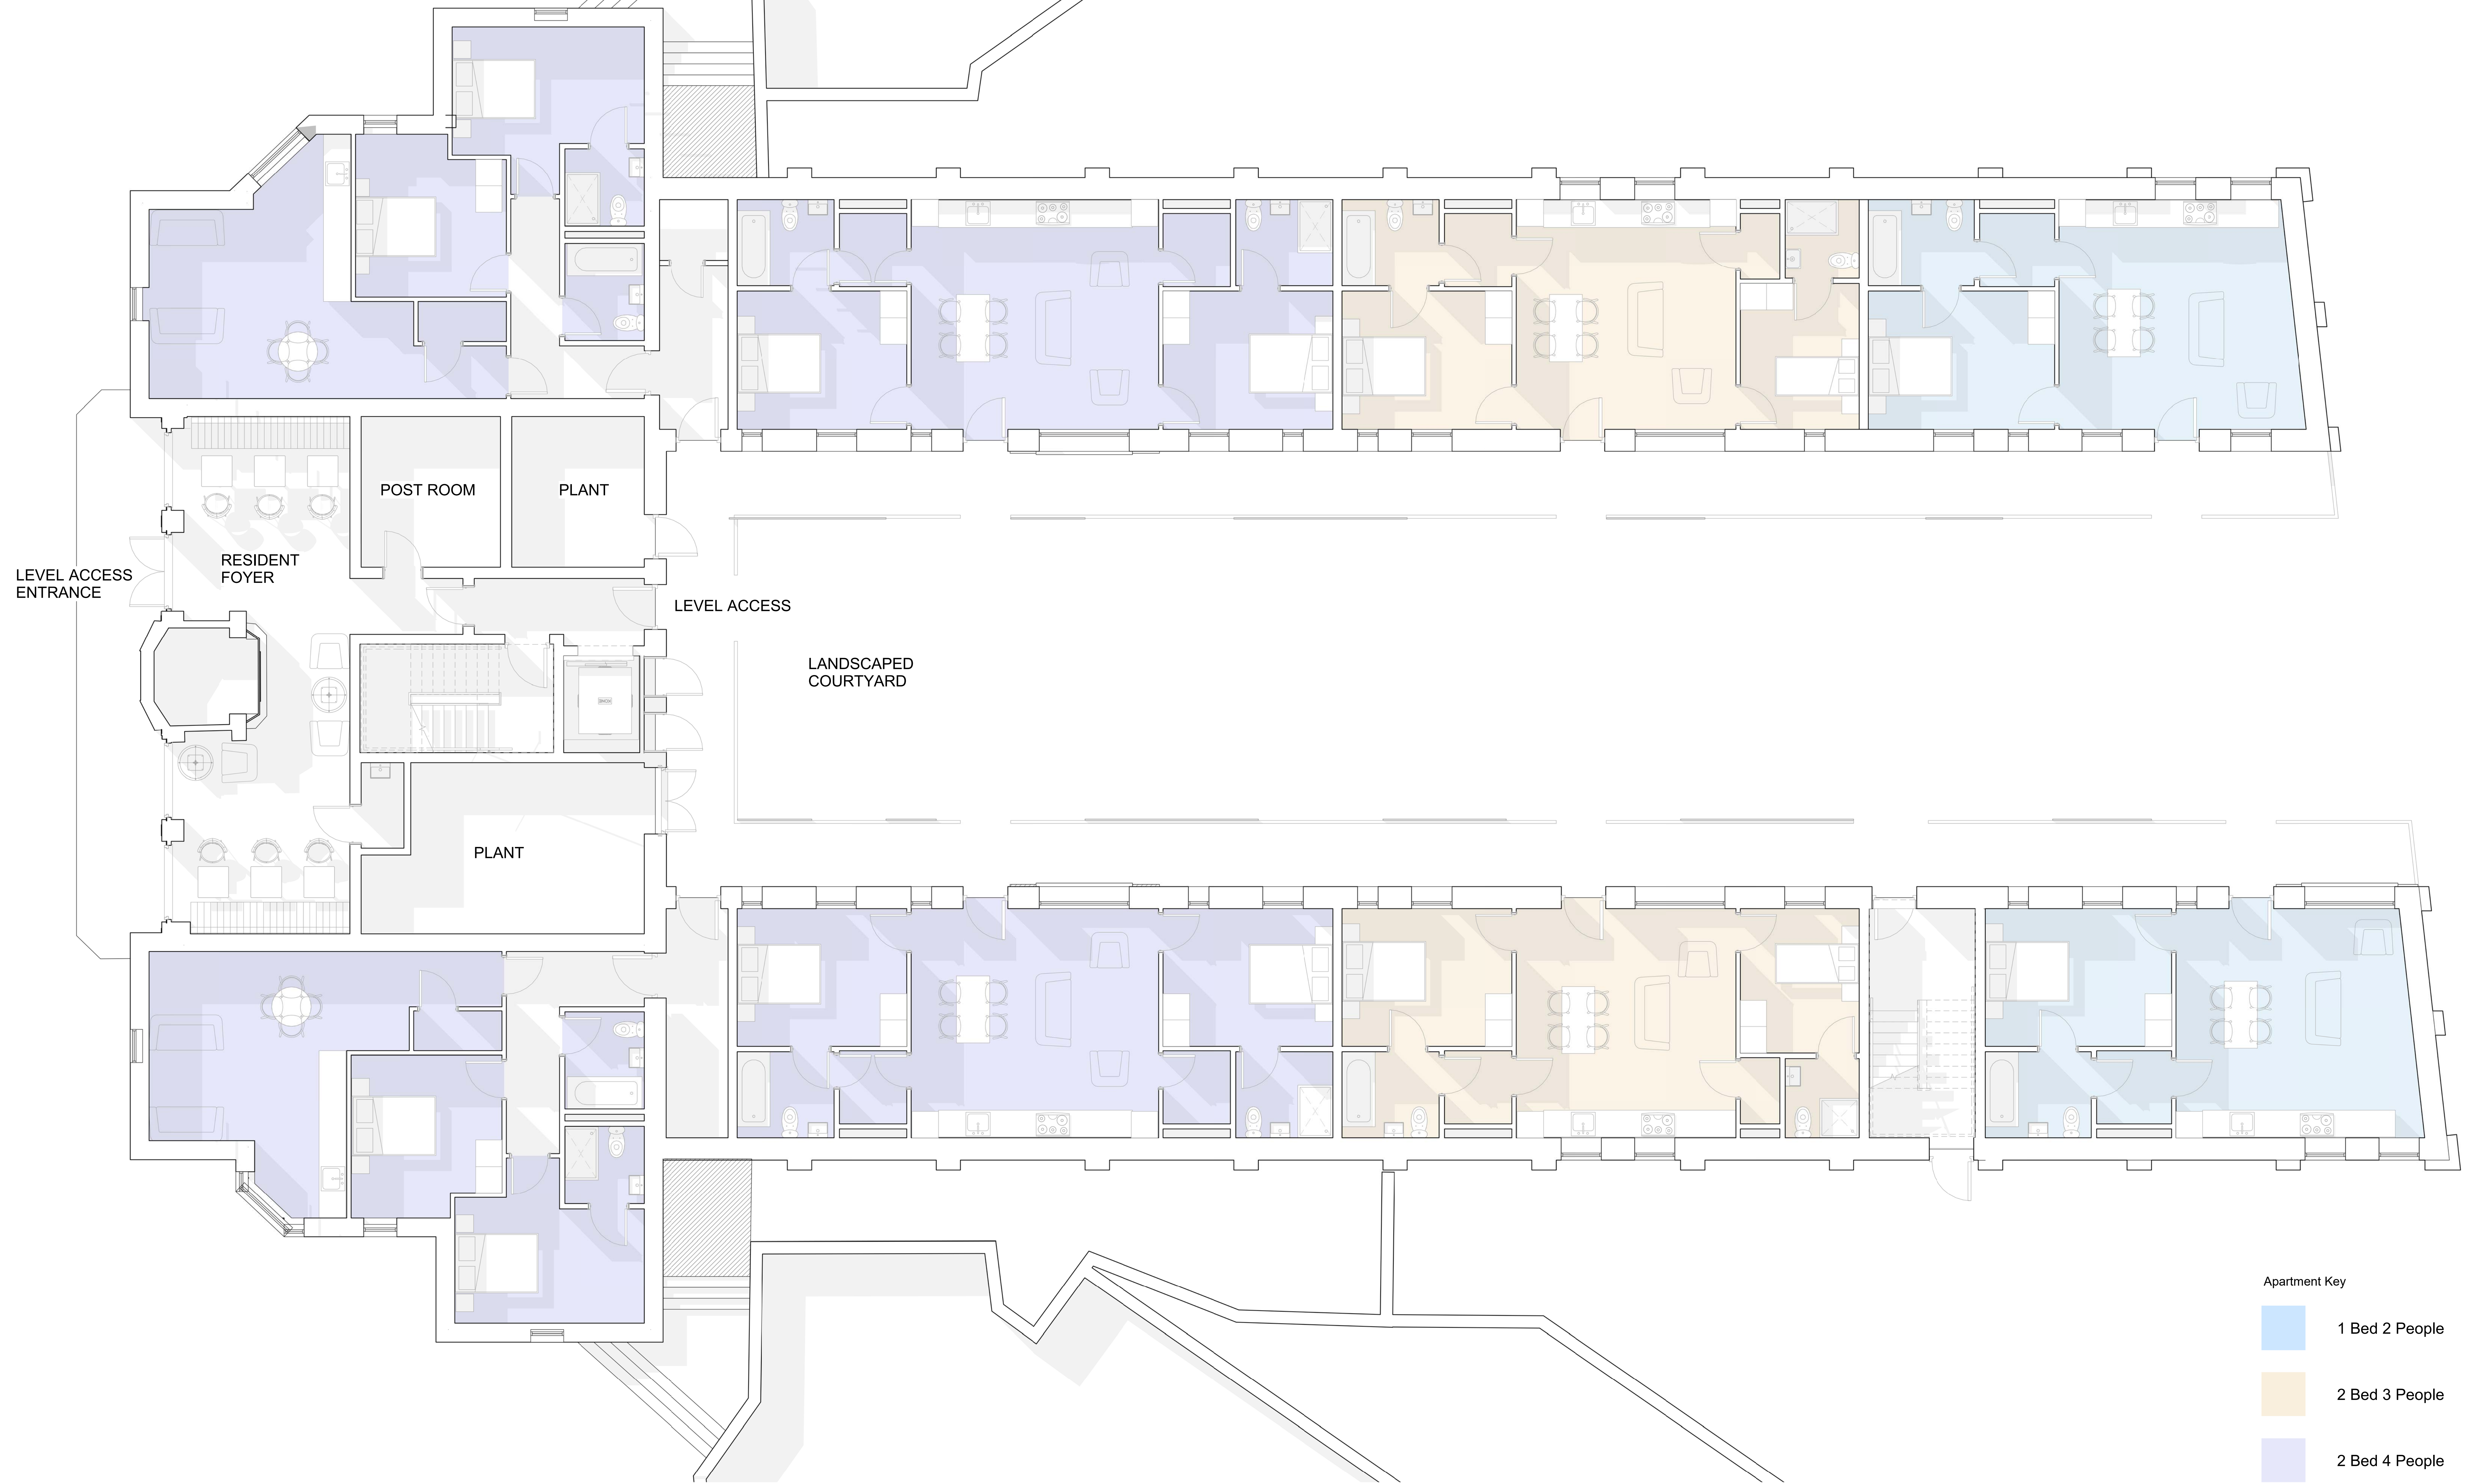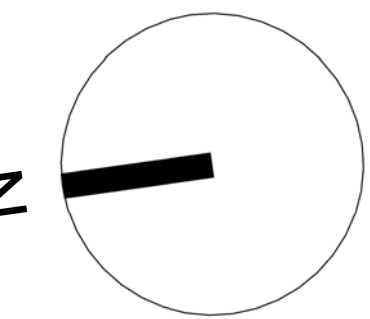

Apartment Key

- 1 Bed 2 People
- 2 Bed 3 People
- 2 Bed 4 People

1 Proposed - Level 00 Copy 1
1 : 50

PATRICK WILSON | ARCHITECTS



Web: www.pw-a.com
Email: contact@pw-a.com
Insta: pw_architect
RIBA: 20024516
ARB: 0830630

All dimensions are to be checked prior to construction and any discrepancies are to be identified to the architect. Once printed and distributed, this document is assumed uncontrolled. Copyright reserved.

Project
Urmston Curzon Cinema
Princess Road,
Urmston,
Manchester
M41 5SQ

Title
Proposed Level 00

Status
Work in Progress

Client
Rayner Rowen Developments

Drawing Number
UCC-PWA-VV-XX-DR-A-(PC)-0200



Scale (@ A0)
As indicated

Date
05/22/22

Drawn
Author

Rev
P1

P1	TA	Public Consultation	Description	20/05/22	Date
Rev	By				

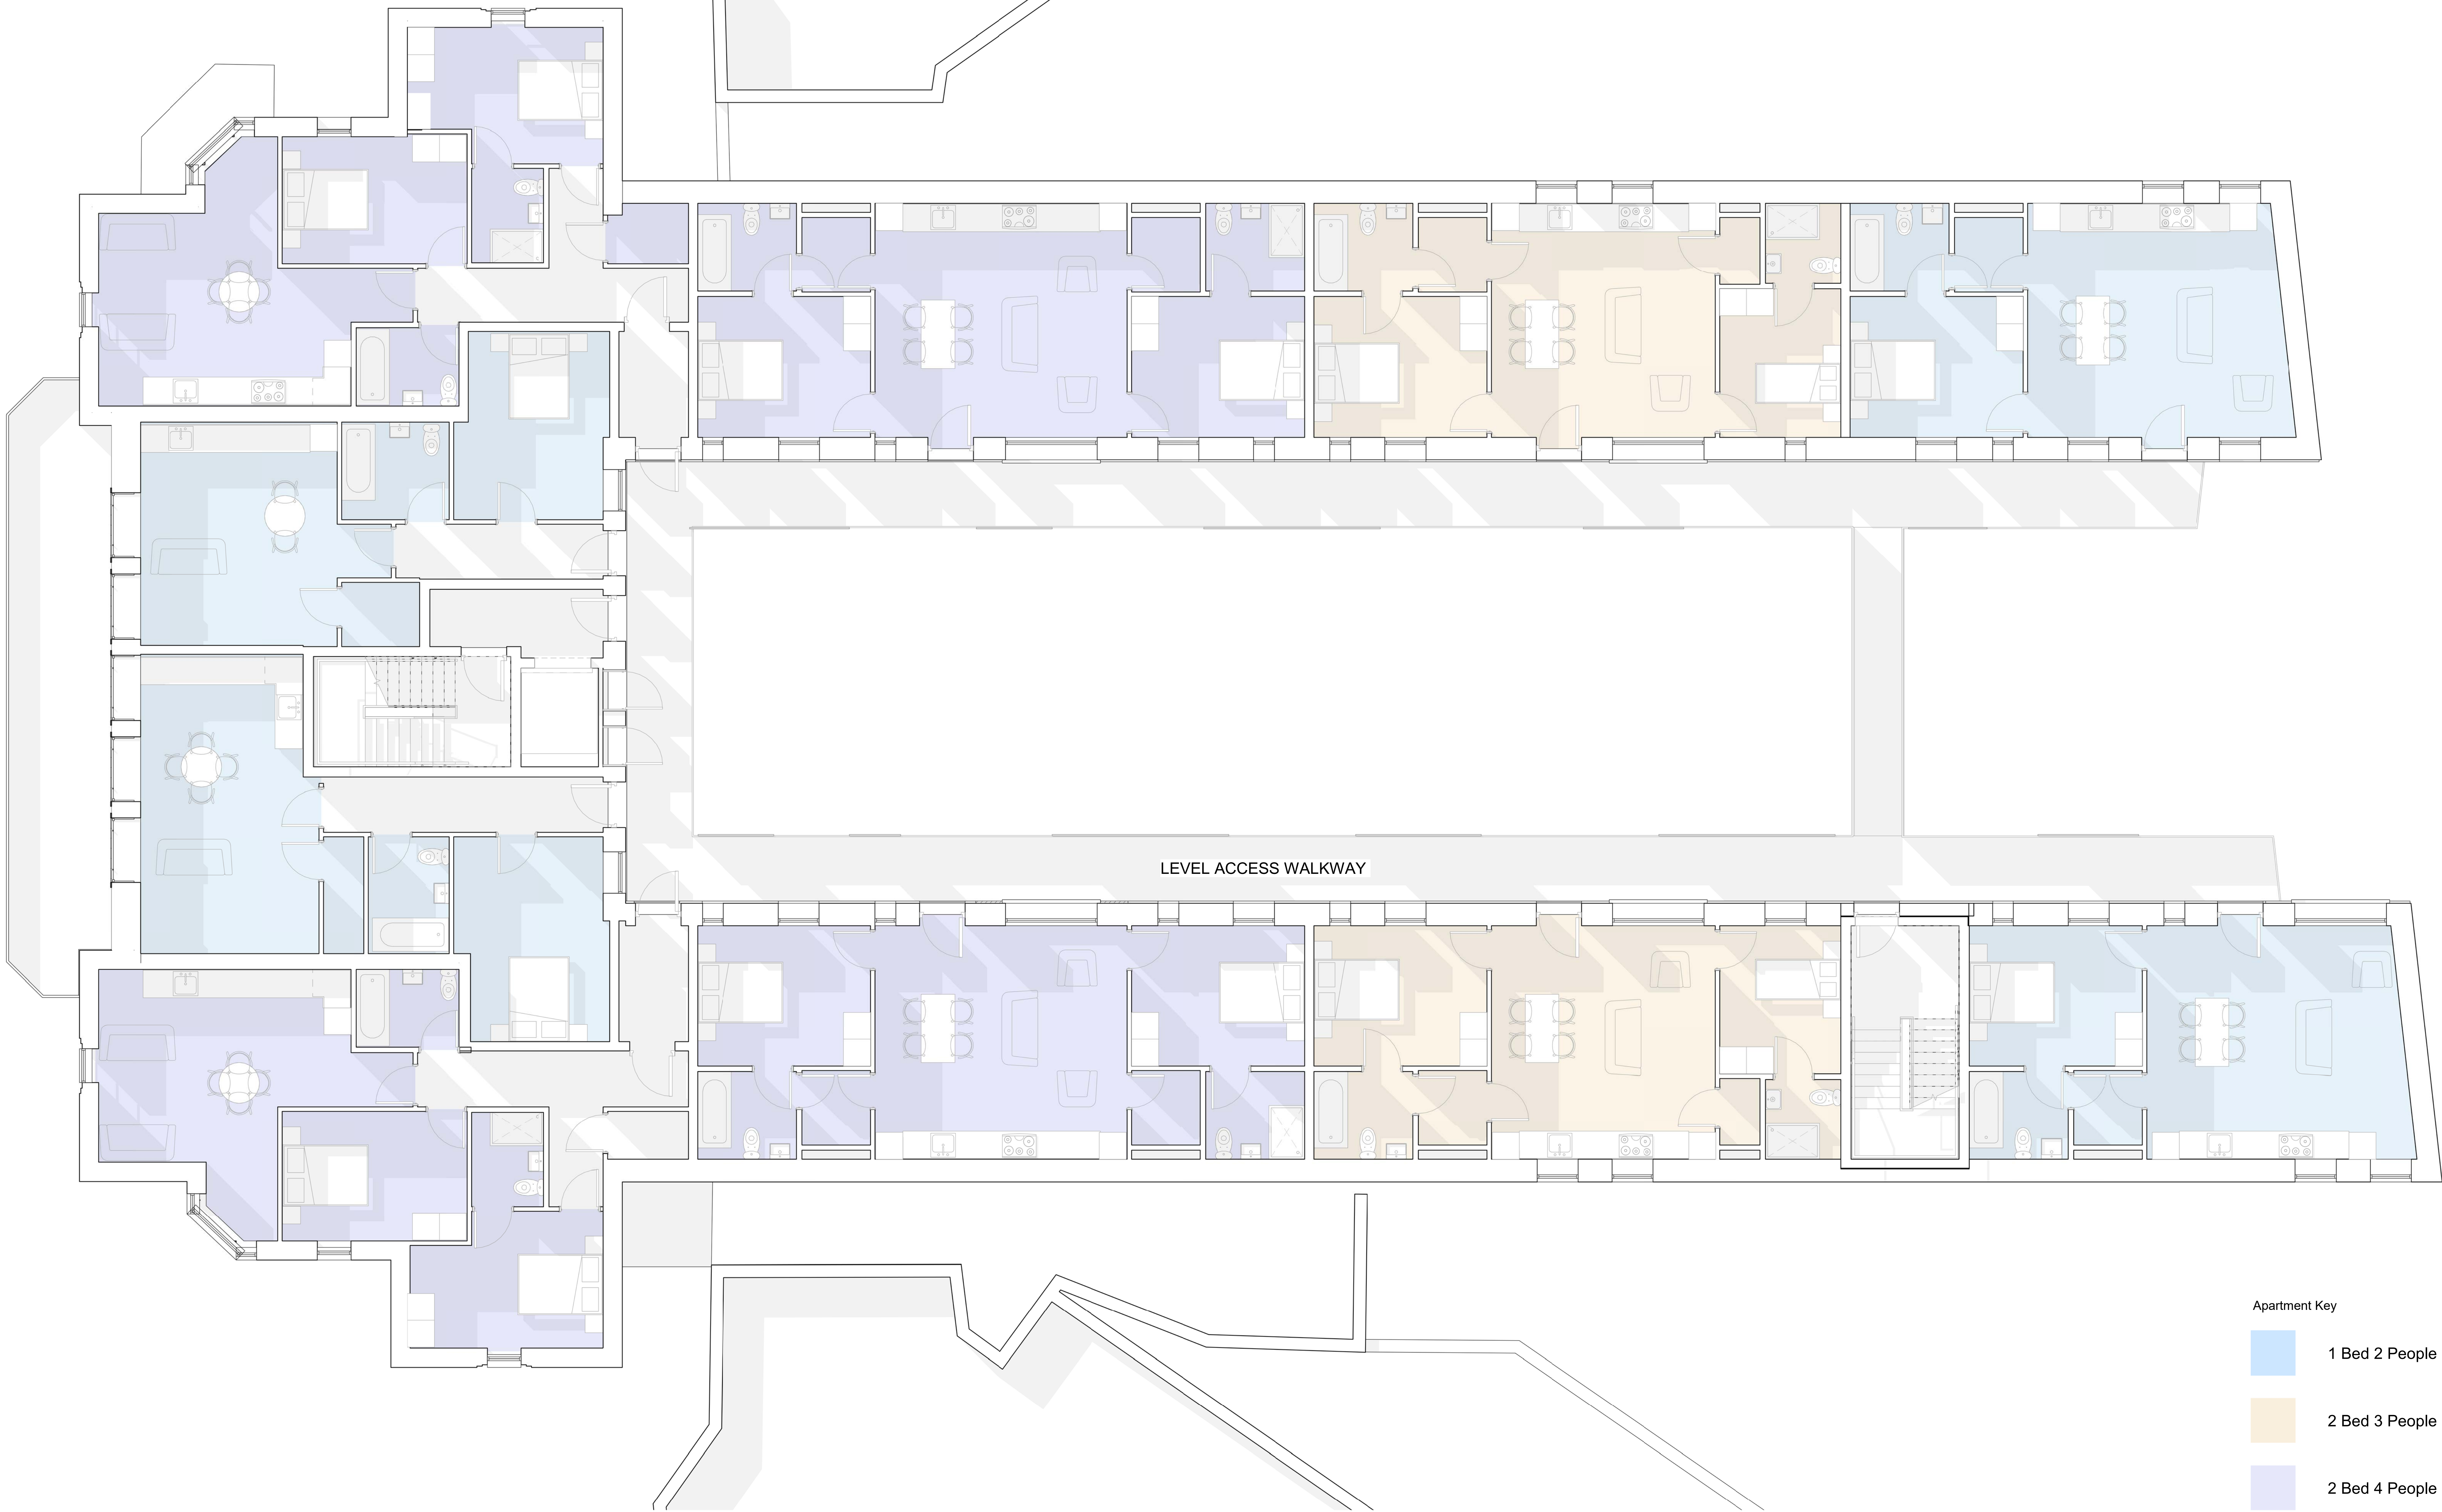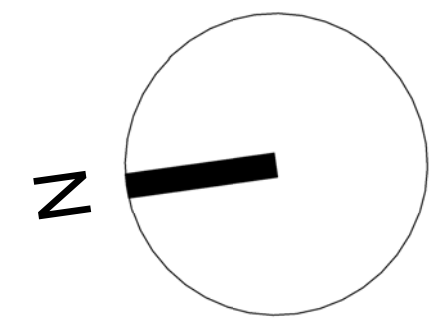

Apartment Key

- 1 Bed 2 People
- 2 Bed 3 People
- 2 Bed 4 People

1 Proposed - Level 01 Copy 1
1 : 50

PATRICK WILSON | ARCHITECTS



Web: www.pwa.com
Email: contact@pwa.com
Insta: pw_architect
RIBA: 20024516
ARB: 0306030

All dimensions are to be checked prior to construction and any discrepancies are to be identified to the architect. Once printed and distributed, this document is assumed uncontrolled. Copyright reserved.

Project
Urmston Curzon Cinema
Princess Road,
Urmston,
Manchester
M41 5SQ

Title
Proposed Level 01

Status
Work in Progress

Client
Rayner Rowen Developments

Drawing Number
UCC-PWA-VV-XX-DR-A-(PC)-0201



Scale (@ A0)
As indicated

Date
05/22/22

Drawn
Author

Rev
P1

Rev		TA	Public Consultation	Description	20/05/22
P1	Rev	By			Date

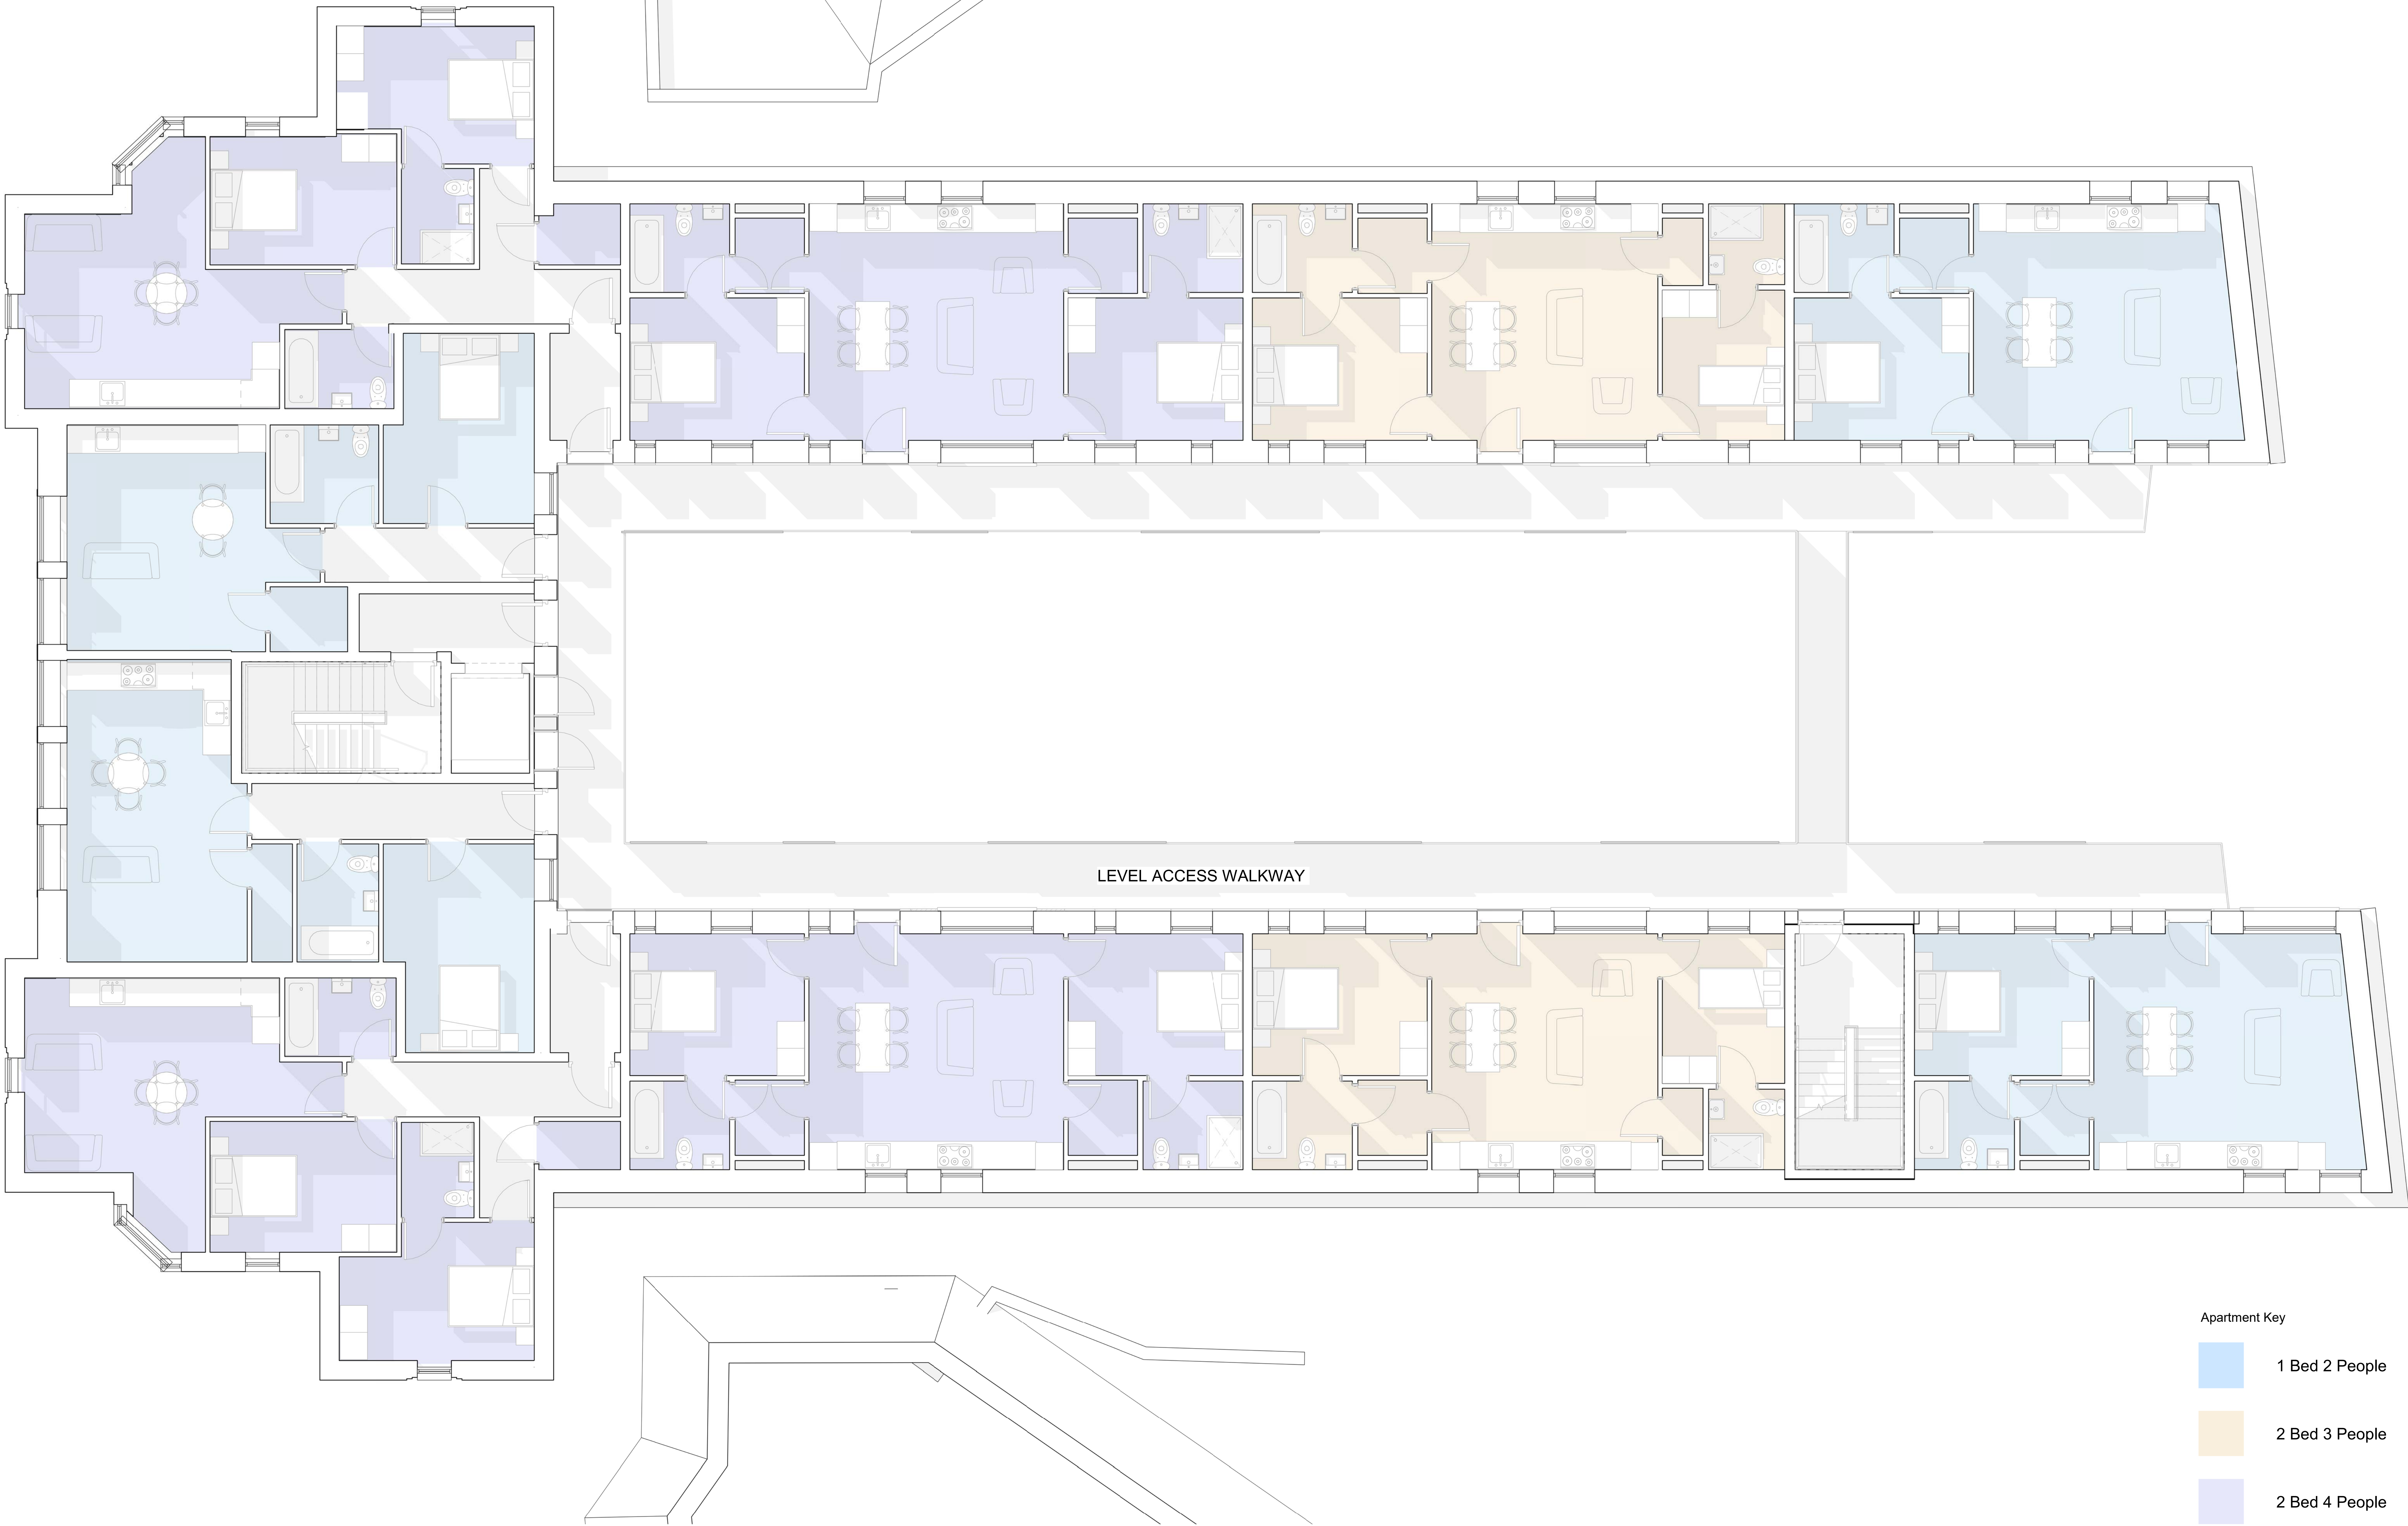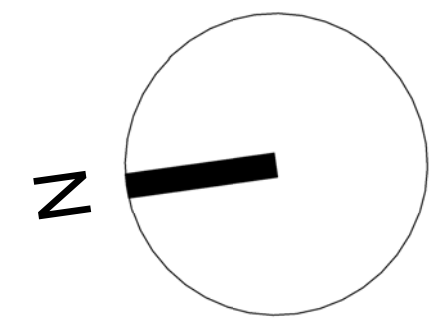

Apartment Key

- 1 Bed 2 People
- 2 Bed 3 People
- 2 Bed 4 People

1 Proposed - Level 02 Copy 1
1 : 50

PATRICK WILSON | ARCHITECTS



Web: www.pwa.com
Email: contact@pwa.com
Insta: pw_architect
RIBA: 20024516
ARB: 0306030

All dimensions are to be checked prior to construction and any discrepancies are to be identified to the architect. Once printed and distributed, this document is assumed uncontrolled. Copyright reserved.

Project
Urmston Curzon Cinema
Princess Road,
Urmston,
Manchester
M41 5SQ

Title
Proposed Level 02

Status
Work in Progress

Client
Rayner Rowen Developments

Drawing Number
UCC-PWA-VV-XX-DR-A-(PC)-0202


Scale (@ A0)
As indicated

Date
05/22/22

Drawn
Author

Rev
P1

Rev		Description	Date
P1	TA	Public Consultation	20/05/22

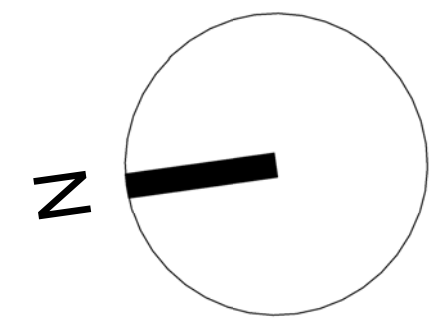

Apartment Key

- 1 Bed 2 People
- 2 Bed 3 People
- 2 Bed 4 People

1 Proposed - Level 03 Copy 1
1 : 50

PATRICK WILSON | ARCHITECTS



Web: www.pwa.com
Email: contact@pwa.com
Insta: pw_architect
RIBA: 20024516
ARB: 08306330

All dimensions are to be checked prior to construction and any discrepancies are to be identified to the architect. Once printed and distributed, this document is assumed uncontrolled. Copyright reserved.

Project
Urmston Curzon Cinema
Princess Road,
Urmston,
Manchester
M41 5SQ

Title
Proposed Level 03

Status
Work in Progress

Client
Rayner Rowen Developments

Drawing Number
UCC-PWA-VV-XX-DR-A-(PC)-0203



Scale (@ A0)
As indicated

Date
05/22/22

Drawn
Author

Rev
P1

P1	Rev	By	TA	Public Consultation	Description	20/05/22	Date
----	-----	----	----	---------------------	-------------	----------	------

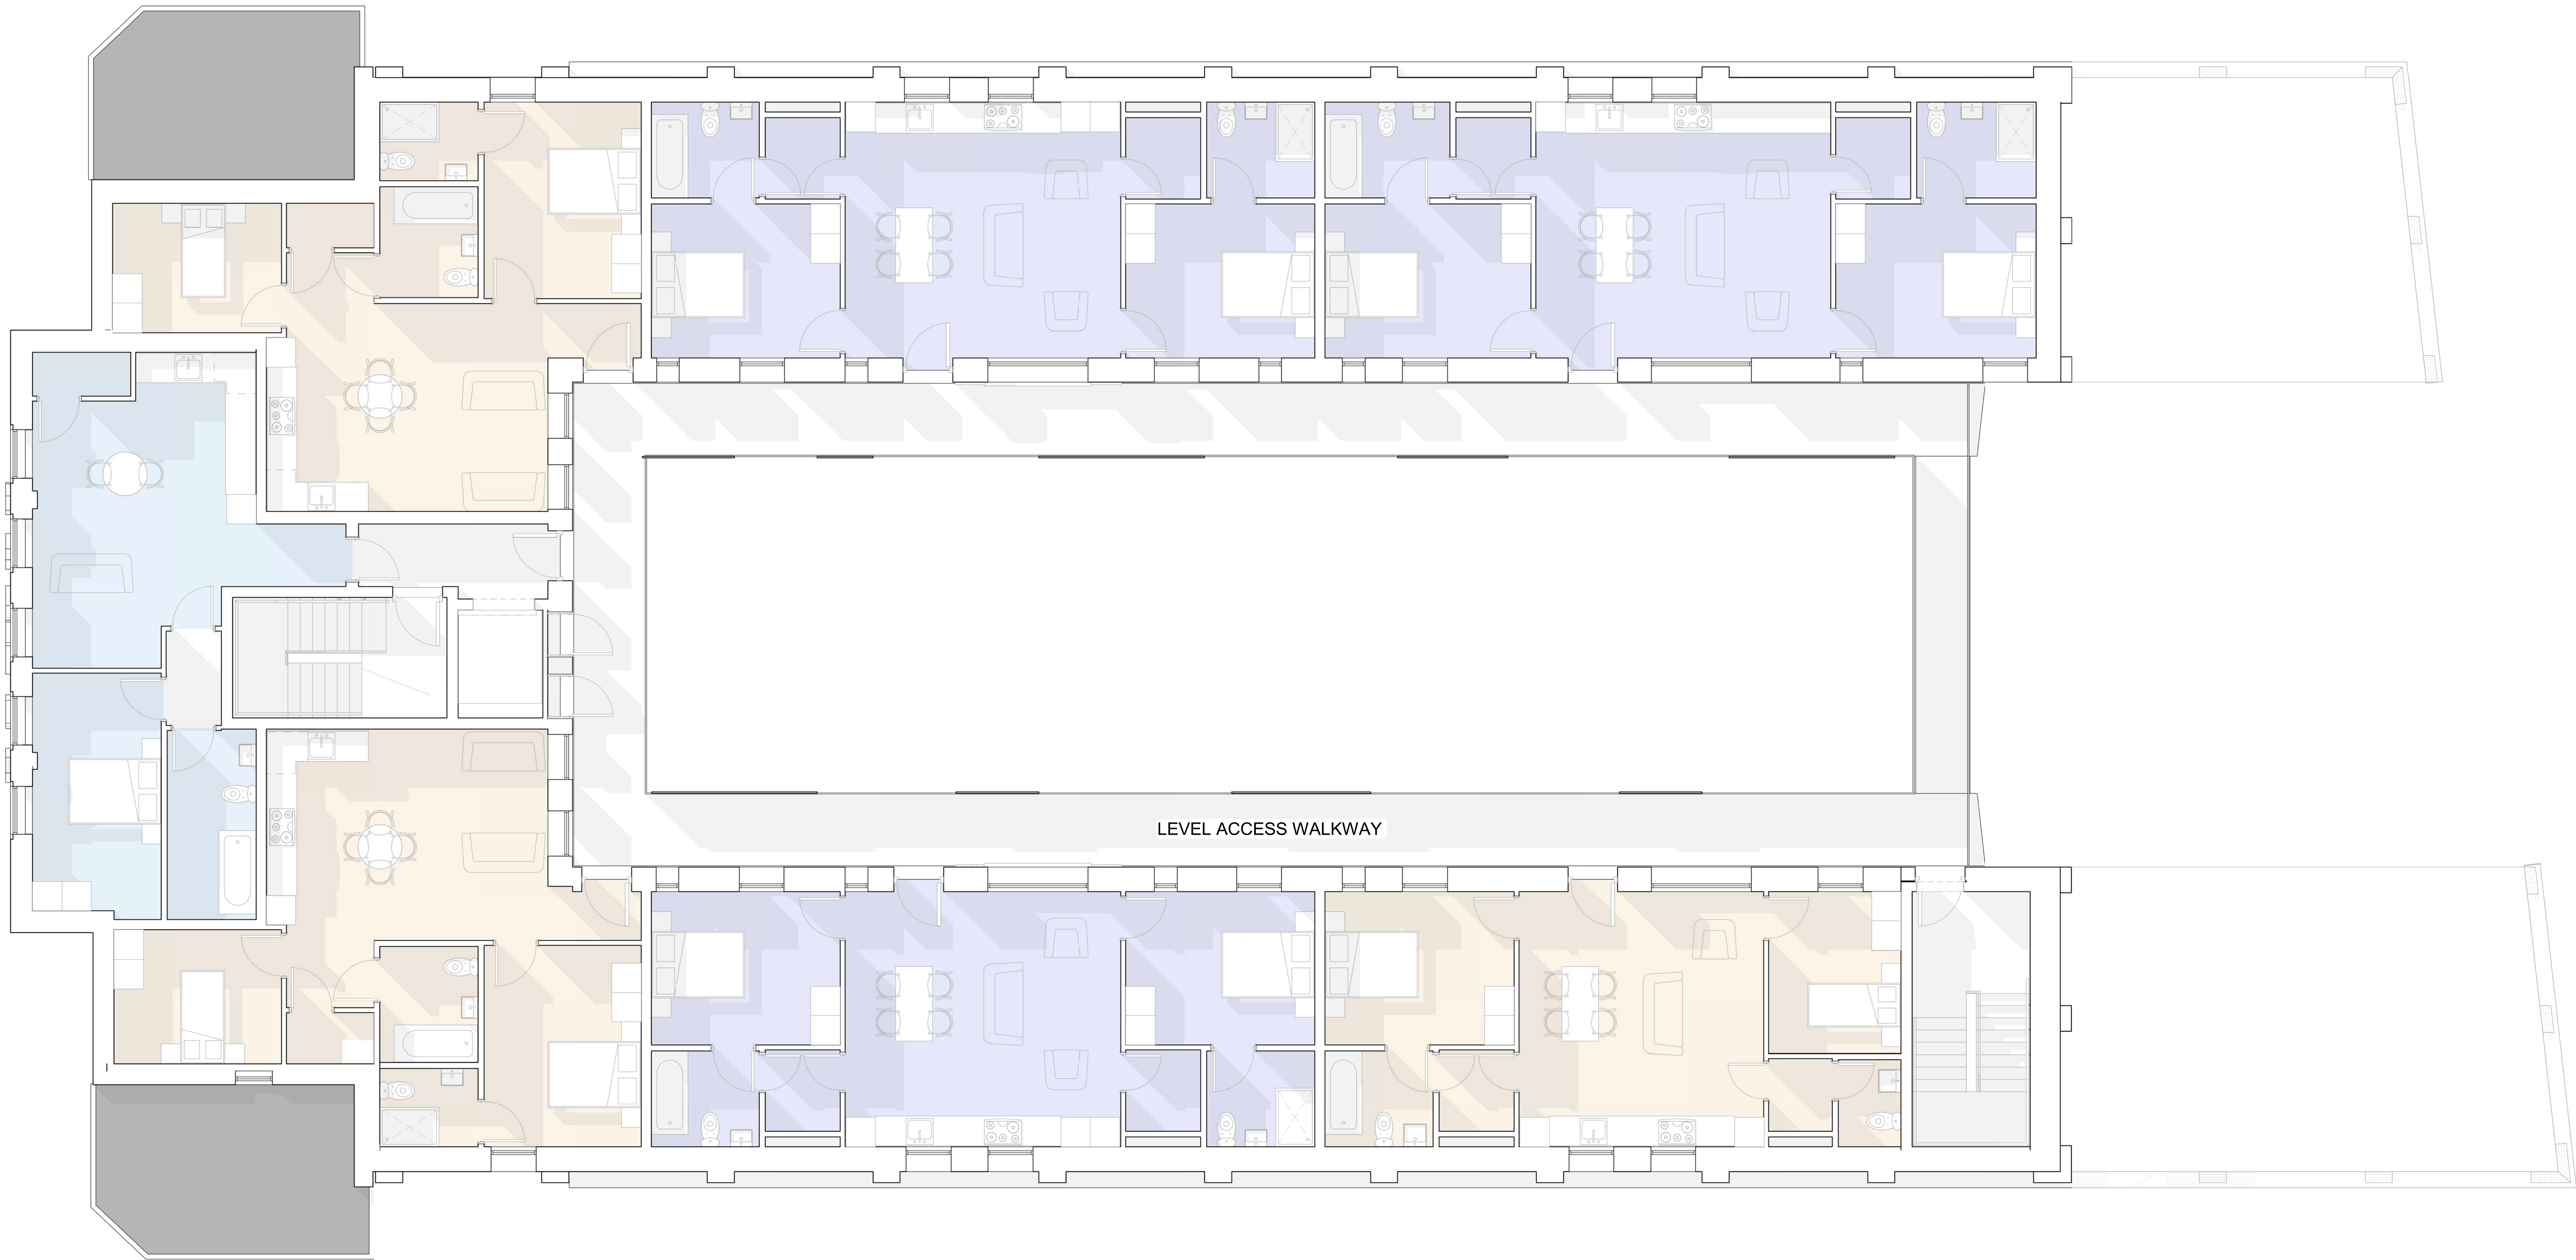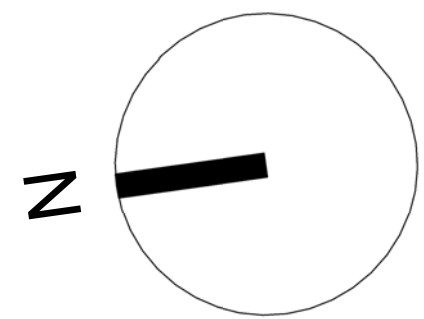

Apartment Key

- 1 Bed 2 People
- 2 Bed 3 People
- 2 Bed 4 People

1 Proposed - Level 04 Copy 1
1 : 50

PATRICK WILSON | ARCHITECTS



Web: www.pwa.com
Email: contact@pwa.com
Insta: pw_architect
RIBA: 20024516
ARB: 0830630

All dimensions are to be checked prior to construction and any discrepancies are to be identified to the architect. Once printed and distributed, this document is assumed uncontrolled. Copyright reserved.

Project
Urmston Curzon Cinema
Princess Road,
Urmston,
Manchester
M41 5SQ

Title
Proposed Level 04

Status
Work in Progress

Client
Rayner Rowen Developments

Drawing Number
UCC-PWA-VV-XX-DR-A-(PC)-0204

Scale (@ A0)
As indicated

Date
05/22/22

Drawn
Author

Rev
P1

Rev		TA	Public Consultation	Description	22/05/22
P1	Rev	By			Date